


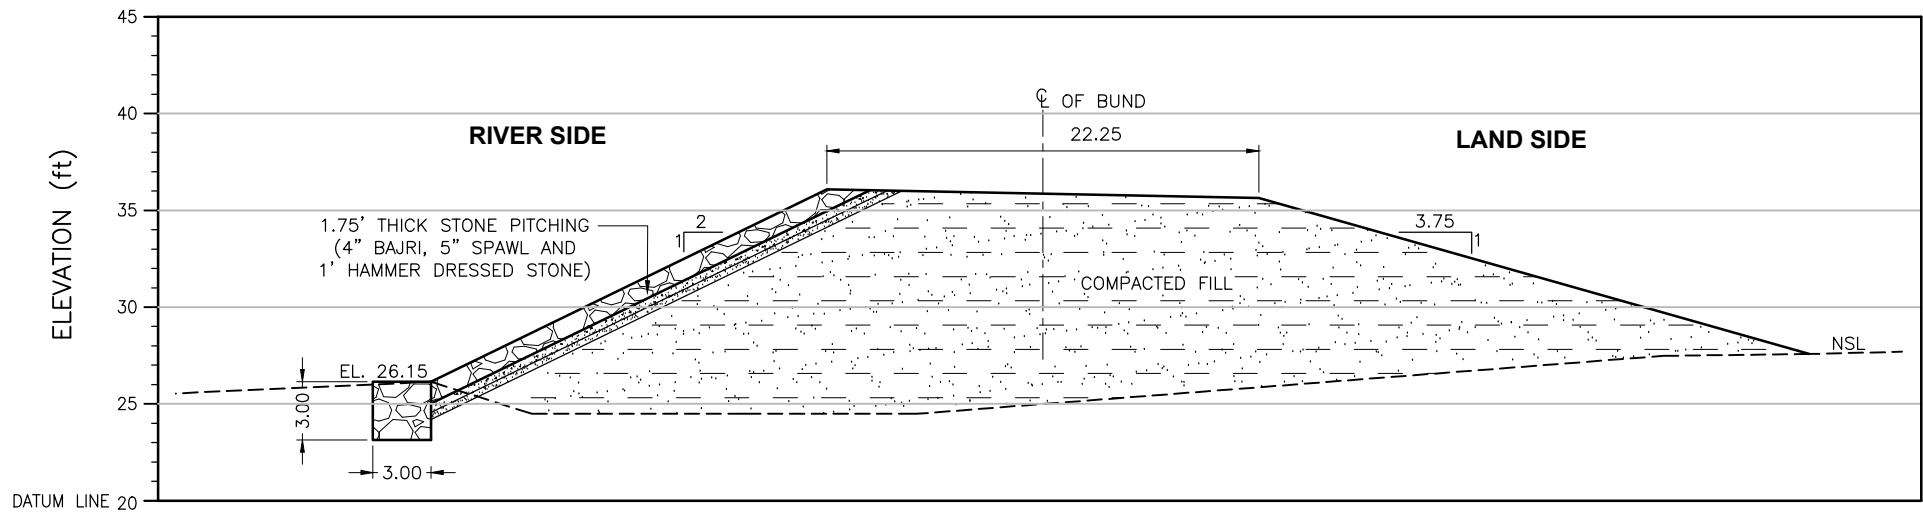

R.L	(ft)	26.15	36.06	35.62	27.58
DISTANCE	(ft)	0.00	20.44	42.74	71.15

CROSS SECTION

Distance(ft)	X	Y
71.15	400134.521	2712842.2
42.74	400125.891	2712843.04
20.44	400119.168	2712844.05
0.00	400113.041	2712845.19

CRS: UTM42N

LEGEND:

STONE PICHTING



COMPACTED FILL



SHEET 3

CLIENT:



IRRIGATION DEPARTMENT
GOVERNMENT OF SINDH



SINDH RESILIENCE PROJECT
SINDH IRRIGATION DEPARTMENT

							DRAWN	AA
							CHECKED	
							RECOMMENDED	
REV.	DATE	DESCRIPTION	BY	CKD.	APPR.	APPROVED		

IRRIGATION DEPARTMENT
MS BUND 29 TO 58
MS Bund Mile 46/0

DATE	DWG. NO.	REV. 0
------	----------	-----------