


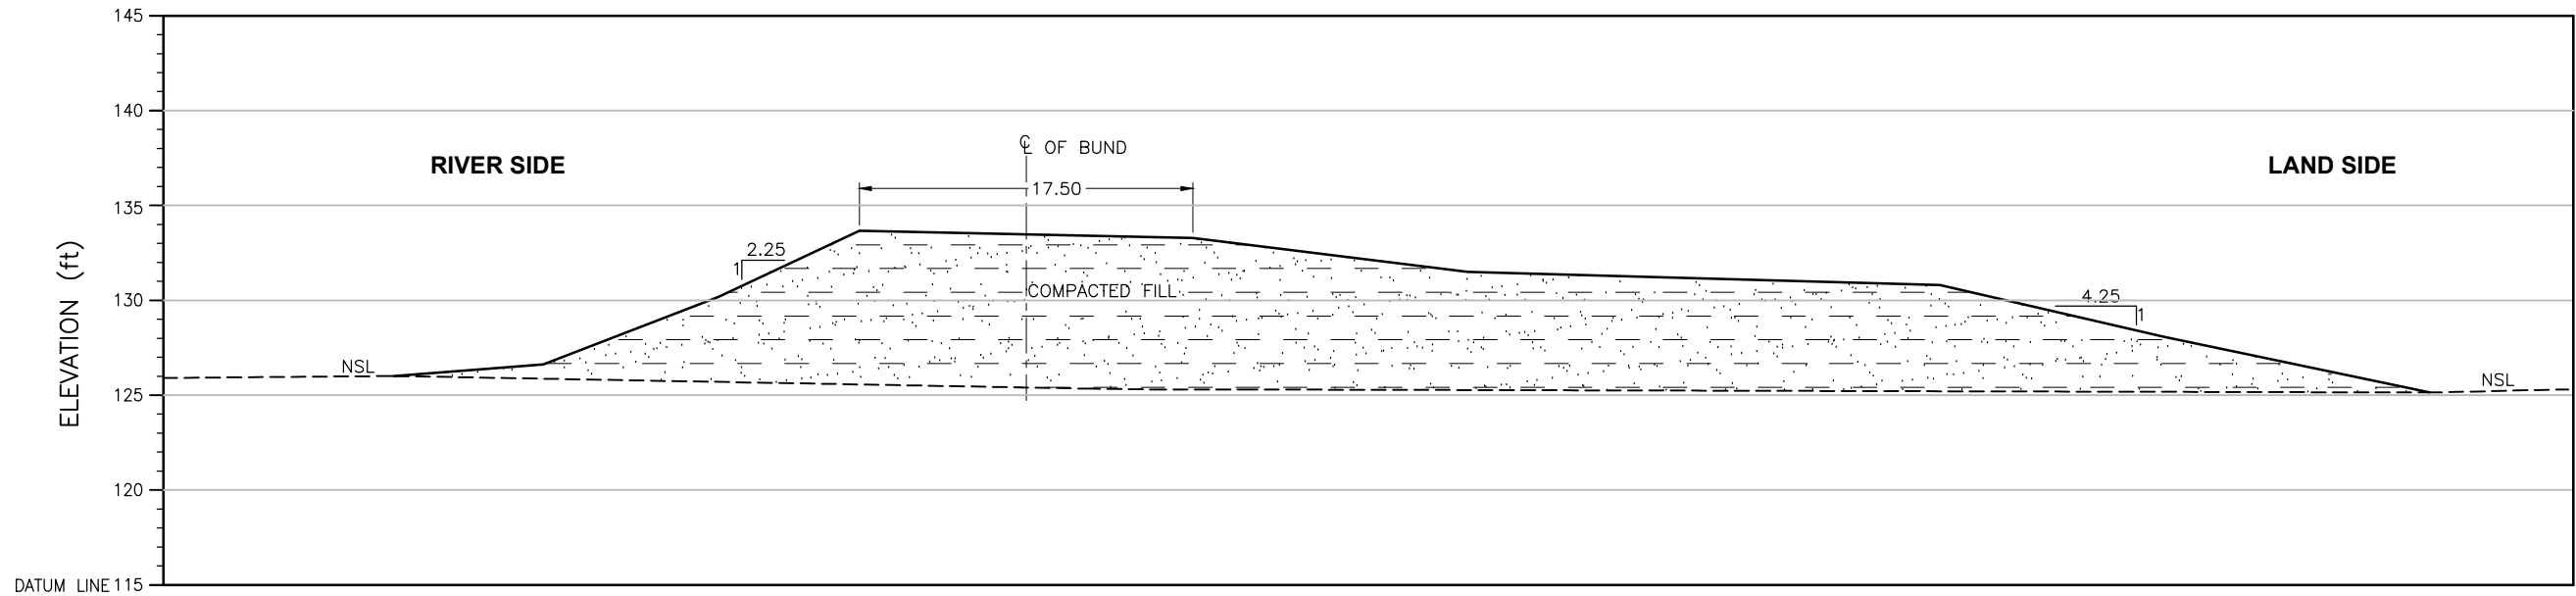

ELEVATION	(ft)	126.02	126.62	130.18	133.66		133.29		131.50		130.80		128.07		125.15
DISTANCE	(ft)	0.00	7.84	17.07	24.50		42.06		56.53		81.40		93.20		107.18

CROSS SECTION

Distance(ft)	X	Y
107.18	395976.572	2939886.04
93.20	395972.317	2939886.49
81.40	395968.717	2939886.3
56.53	395961.139	2939886.81
42.06	395956.728	2939886.48
24.50	395951.292	2939885.57
17.07	395949.111	2939886.62
7.84	395946.265	2939886.29
0.00	395943.91	2939886.7


CRS: UTM42N

LEGEND:

STONE PICHING



COMPACTED FILL

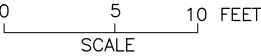

SHEET 1

CLIENT:  IRRIGATION DEPARTMENT GOVERNMENT OF SINDH		 SINDH RESILIENCE PROJECT SINDH IRRIGATION DEPARTMENT						DRAWN	AA	IRRIGATION DEPARTMENT S.M. BUND MILE 68-0 TO 75-1 FIRST DEFENCE LINE S.M Bund 1/0		
								CHECKED				
								RECOMMENDED				
			REV.	DATE	DESCRIPTION	BY	CKD.	APPR.	APPROVED	DATE	DWG. NO.	REV. 0