


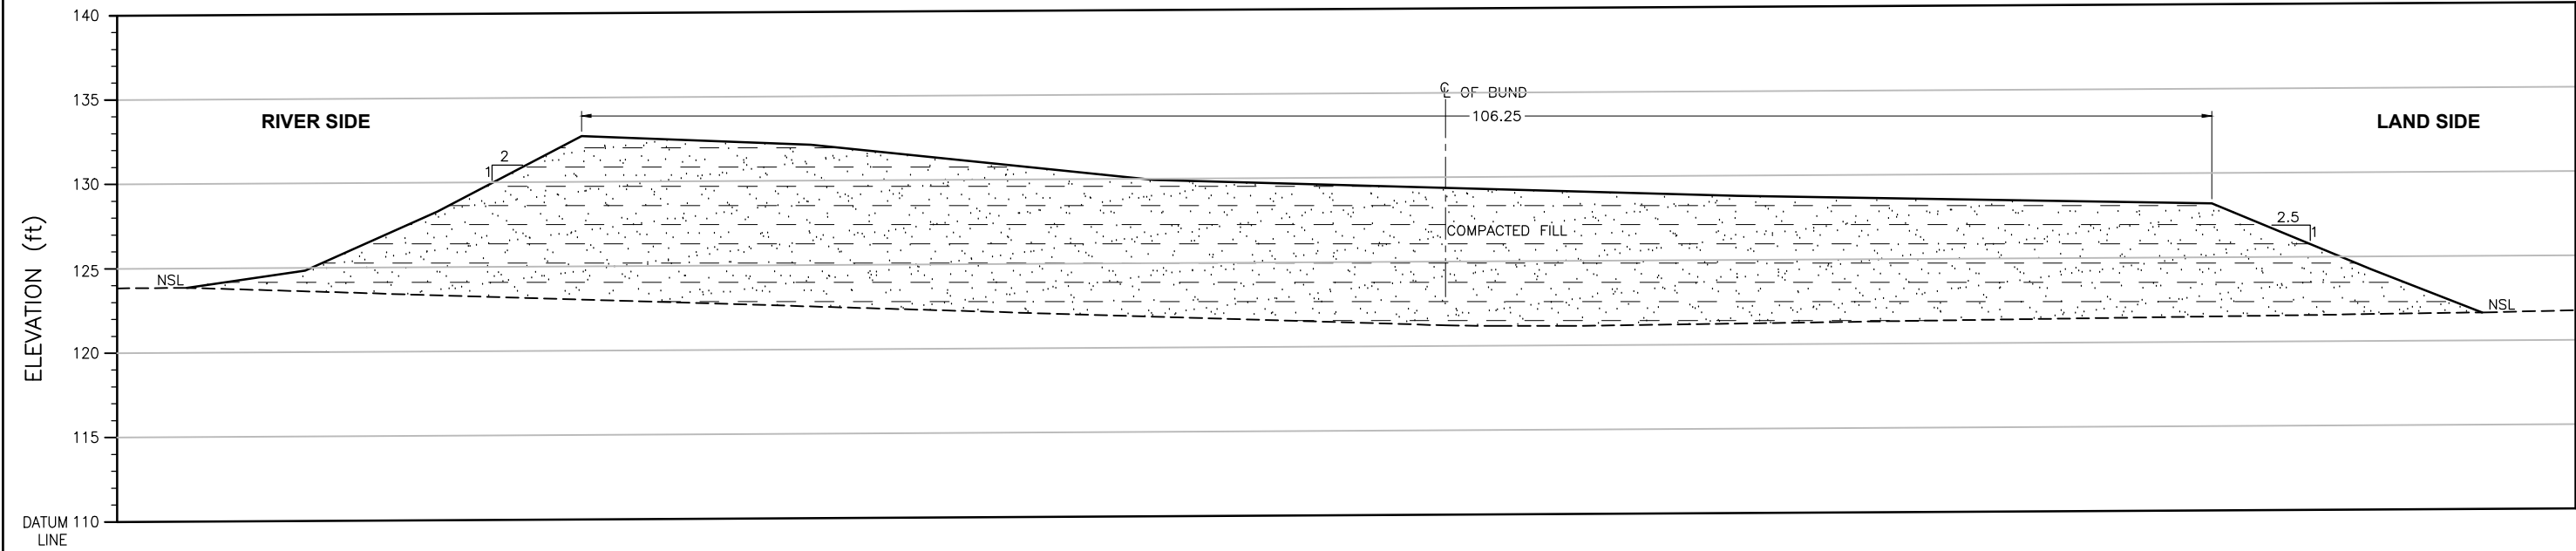

ELEVATION	(ft)	123.75	124.87	128.71	133.62	133.06	130.77	129.72	129.24	124.95	122.15
DISTANCE	(ft)	0.00	7.72	16.33	25.72	40.65	63.02	100.99	131.91	142.29	149.53

CROSS SECTION

LEGEND:

STONE PICHING




COMPACTED FILL



Distance(ft)	X	Y
149.53	396240.514	2936722.43
142.29	396238.57	2936721.19
131.91	396235.468	2936720.54
100.99	396226.271	2936718.43
63.02	396215.007	2936715.7
40.65	396208.365	2936714.07
25.72	396204.009	2936712.73
16.33	396201.399	2936711.54
7.72	396198.941	2936710.6
0.00	396196.682	2936709.94

CRS: UTM42N

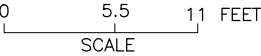

CLIENT:  IRRIGATION DEPARTMENT GOVERNMENT OF SINDH		 SINDH RESILIENCE PROJECT SINDH IRRIGATION DEPARTMENT						DRAWN	AA	IRRIGATION DEPARTMENT S.M. BUND MILE 68-0 TO 75-1 FIRST DEFENCE LINE S.M bund 3/0			
									CHECKED				
									RECOMMENDED				
			REV.	DATE	DESCRIPTION	BY	CKD.	APPR.	APPROVED		DATE	DWG. NO.	REV 0