


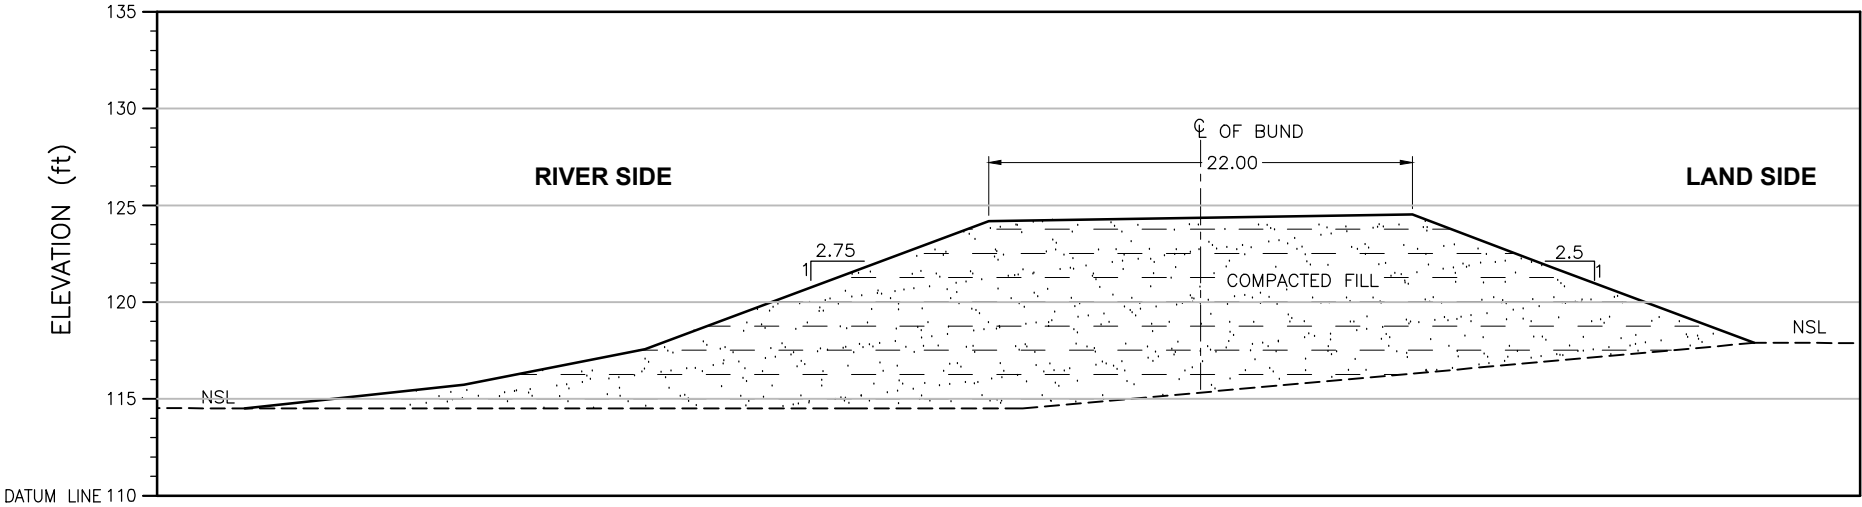

ELEVATION	(ft)	114.50	115.72	117.57	124.16	124.51	121.79	117.89
DISTANCE	(ft)	0.00	11.33	20.66	38.41	60.28	67.47	77.91

CROSS SECTION

LEGEND:

STONE PICHING




COMPACTED FILL



Distance (ft)	X	Y
77.91	398078.272	2914891.74
67.47	398075.095	2914891.94
60.28	398072.903	2914892
38.41	398066.273	2914892.78
20.66	398060.884	2914893.32
11.33	398058.037	2914893.34
0.00	398054.587	2914893.46

CRS: UTM42N

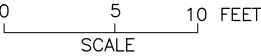

SHEET 3

CLIENT:



IRRIGATION DEPARTMENT
GOVERNMENT OF SINDH



SINDH RESILIENCE PROJECT
SINDH IRRIGATION DEPARTMENT

							DRAWN	AA
							CHECKED	
							RECOMMENDED	
REV.	DATE	DESCRIPTION	BY	CKD.	APPR.	APPROVED		

IRRIGATION DEPARTMENT S.M. BUND MILE 80-0 TO 99-0 FIRST DEFENCE LINE SM Bund 5/0		
DATE	DWG. NO.	REV. 0