


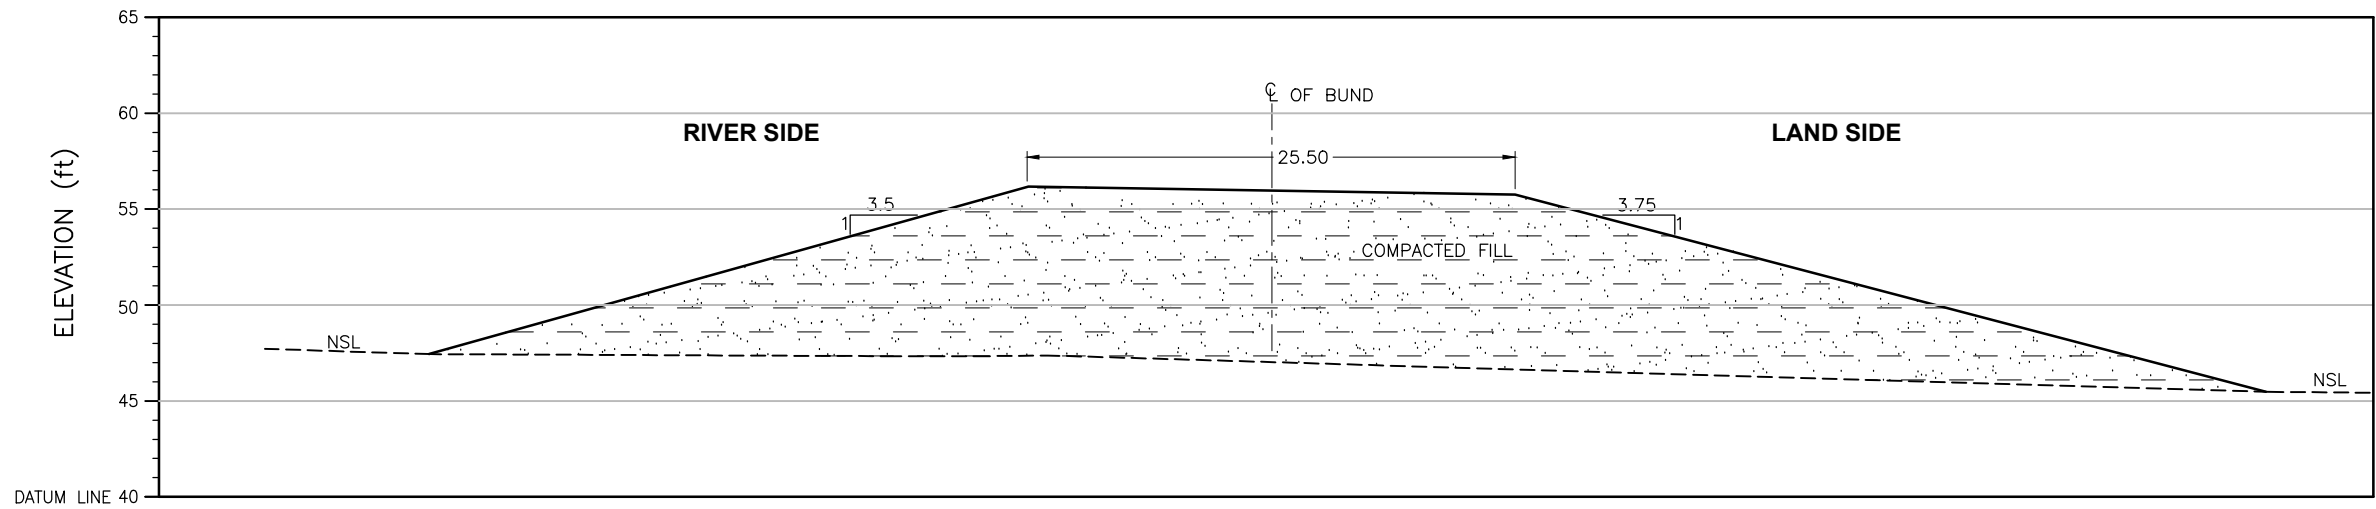

R.L	(ft)	47.44	56.16	55.75	45.48
DISTANCE	(ft)	0.00	31.22	56.55	95.65

CROSS SECTION

Distance(ft)	X	Y
95.65	428134.153	2765620.11
56.55	428122.431	2765617.91
31.22	428114.975	2765615.87
0.00	428105.66	2765613.93


CRS: UTM42N

LEGEND:

STONE PICTING



COMPACTED FILL

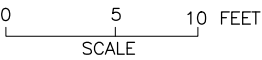

CLIENT:



IRRIGATION DEPARTMENT
GOVERNMENT OF SINDH



SINDH RESILIENCE PROJECT
SINDH IRRIGATION DEPARTMENT

							DRAWN	AA
							CHECKED	
							RECOMMENDED	
REV.	DATE	DESCRIPTION	BY	CKD.	APPR.	APPROVED		

IRRIGATION DEPARTMENT
HAJIPUR BUND
HP Bund Mile 18/2

DATE	DWG. NO.	REV. 0
------	----------	-----------