


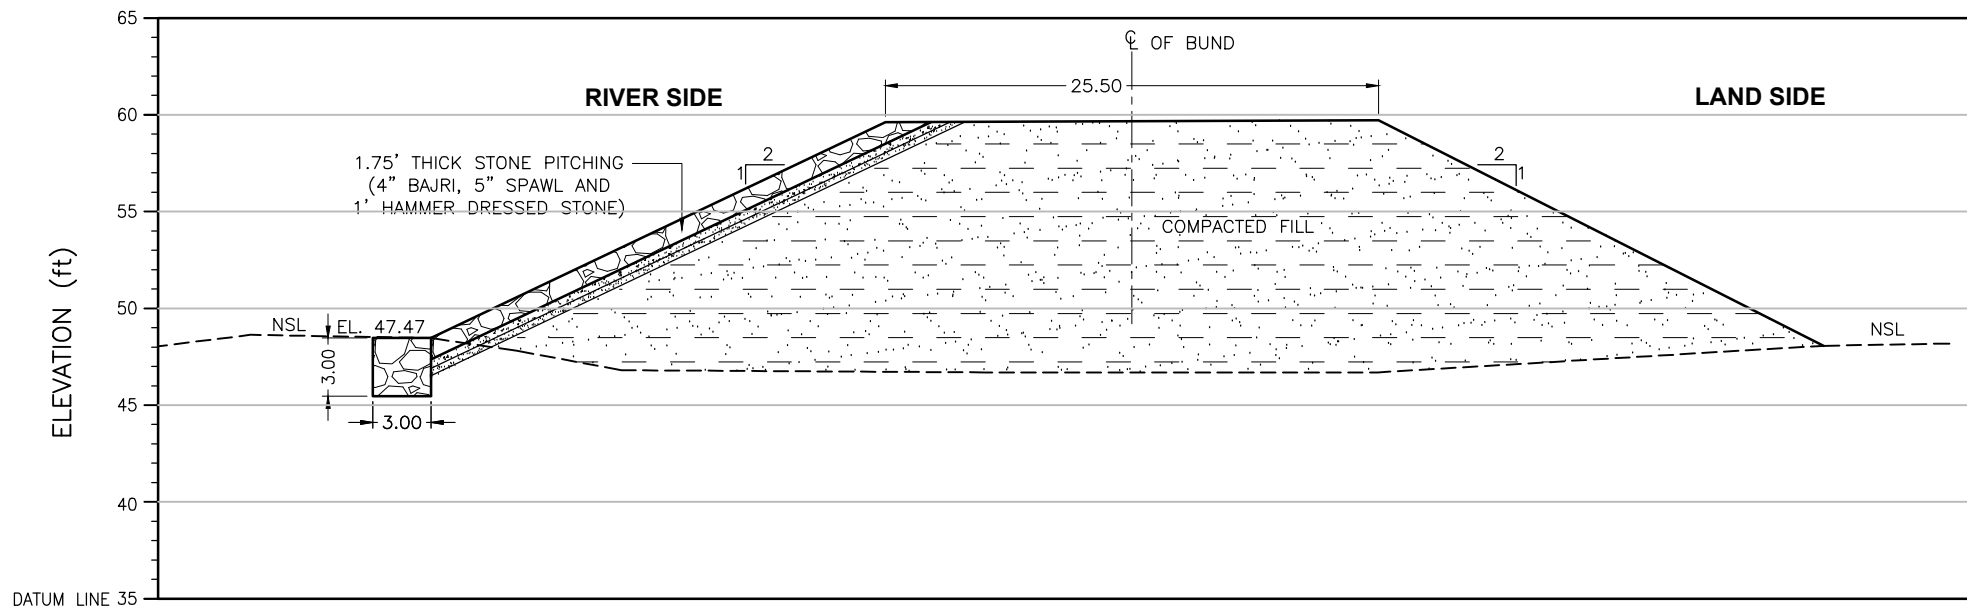

R.L	(ft)	47.47	58.60	58.70	47.07
DISTANCE	(ft)	0.00	23.45	48.92	71.90

CROSS SECTION

Distance(ft)	X	Y
0.00	428539.21	2762725.41
23.45	428532.525	2762727.94
48.92	428524.972	2762729.83
71.90	428518.402	2762732.28


CRS: UTM42N

LEGEND:

STONE PICHTING



COMPACTED FILL

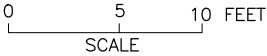

SHEET 1

CLIENT:  IRRIGATION DEPARTMENT GOVERNMENT OF SINDH		 SINDH RESILIENCE PROJECT SINDH IRRIGATION DEPARTMENT						DRAWN	AA	IRRIGATION DEPARTMENT MS BUND 0 TO 26 X4 M/S Bund 0/3 Miles		
								CHECKED				
								RECOMMENDED				
			REV.	DATE	DESCRIPTION	BY	CKD.	APPR.	APPROVED	DATE	DWG. NO.	REV. 0