


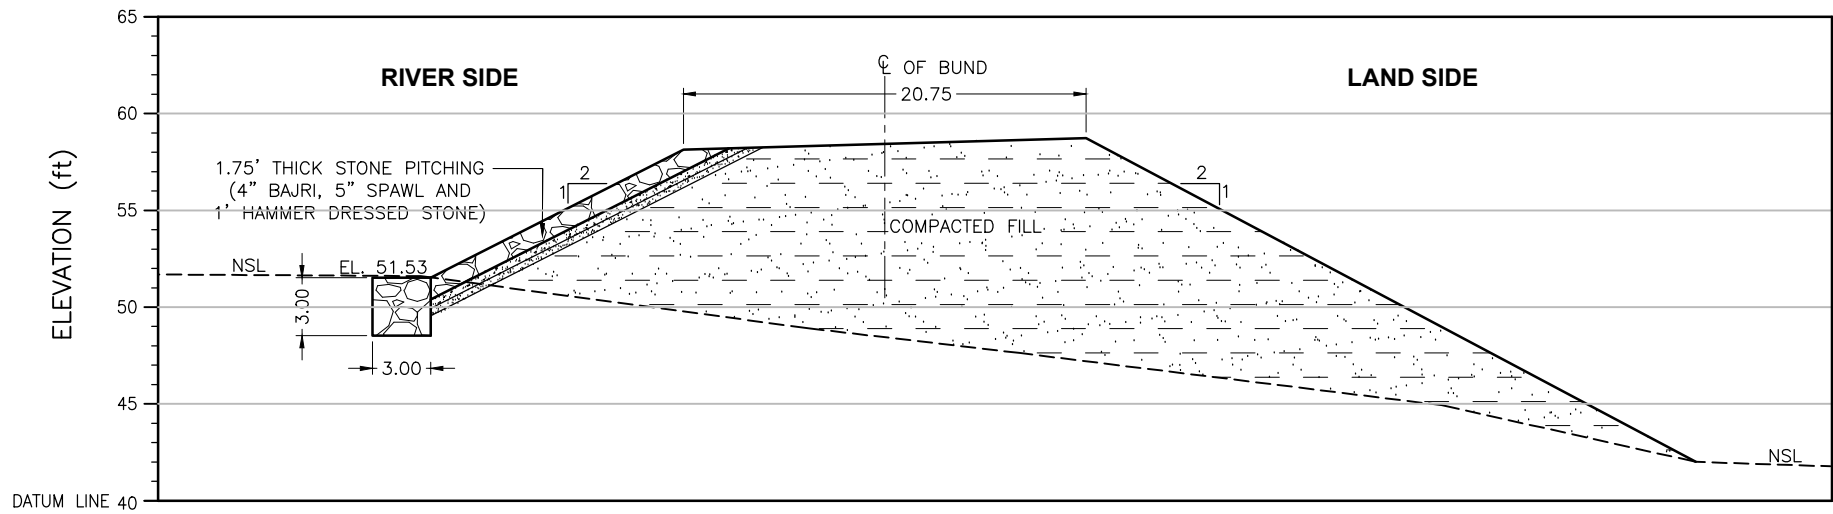

R.L	(ft)	51.53	58.13	58.73	42.03
DISTANCE	(ft)	0.00	13.04	33.83	65.31

CROSS SECTION

Distance(ft)	X	Y
0.00	421023.234	2757626.37
13.04	421022.557	2757630.29
33.83	421020.895	2757636.41
65.31	421019.969	2757646.01

CRS: UTM42N

LEGEND:

STONE PICHTING



COMPACTED FILL



SHEET 4

CLIENT:  IRRIGATION DEPARTMENT GOVERNMENT OF SINDH		 SINDH RESILIENCE PROJECT SINDH IRRIGATION DEPARTMENT						DRAWN	AA	IRRIGATION DEPARTMENT MS BUND 0 TO 26 X7 M/S Bund 9/0 Miles		
								CHECKED				
								RECOMMENDED				
			REV.	DATE	DESCRIPTION	BY	CKD.	APPR.	APPROVED	DATE	DWG. NO.	REV. 0