


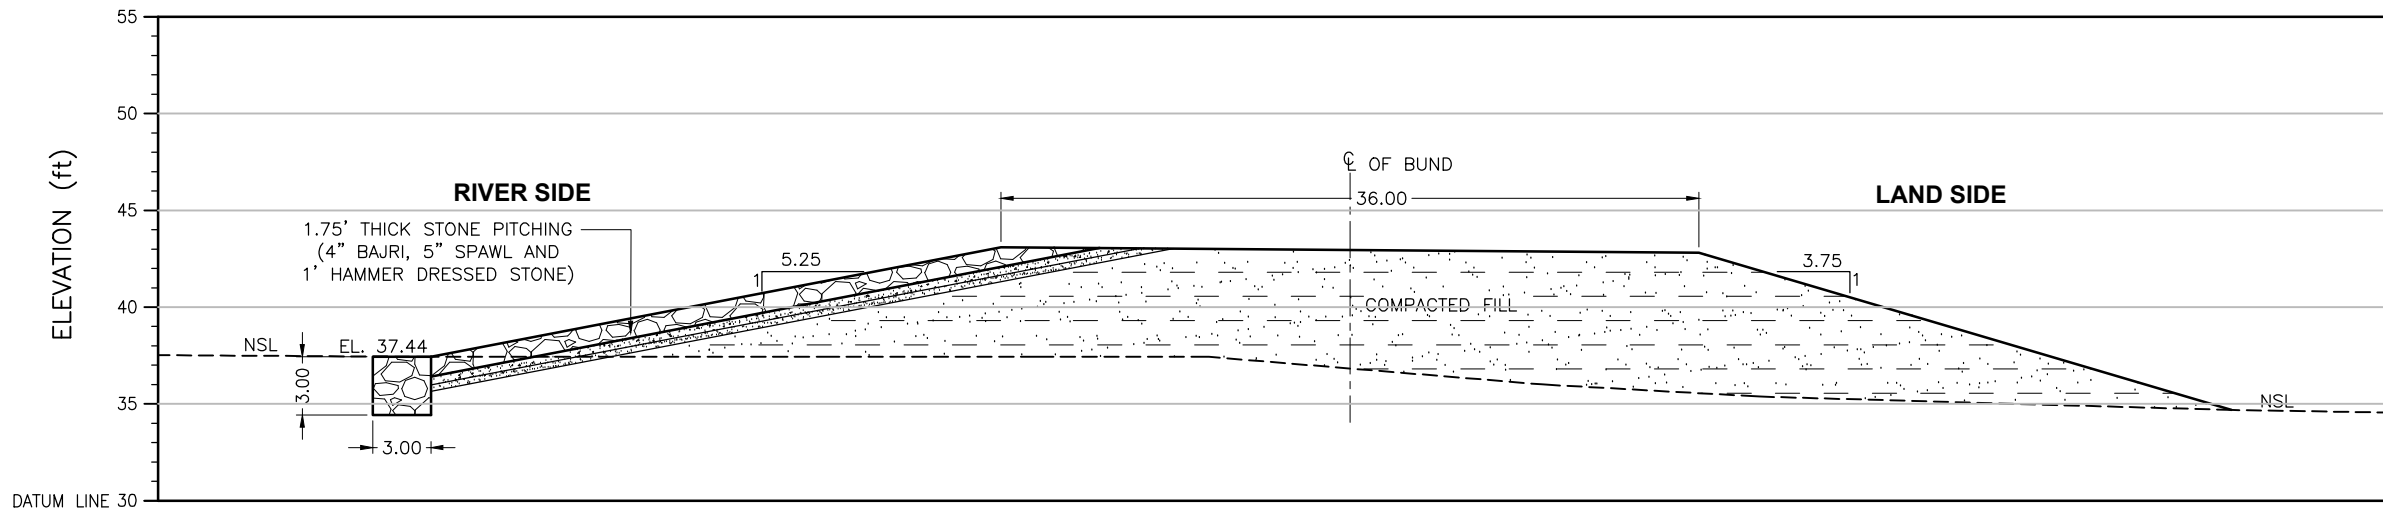

R.L	(ft)	37.44	43.09	42.80	34.70
DISTANCE	(ft)	0.00	29.44	65.46	92.96

CROSS SECTION

Distance(ft)	X	Y
92.96	411488.119	2747365.56
65.46	411489.168	2747356.66
29.44	411487.04	2747345.69
0.00	411482.967	2747337.70

CRS: UTM42N

LEGEND:

STONE PICHING



COMPACTED FILL



SHEET 7

CLIENT:



IRRIGATION DEPARTMENT
GOVERNMENT OF SINDH



SINDH RESILIENCE PROJECT
SINDH IRRIGATION DEPARTMENT

							DRAWN	AA
							CHECKED	
							RECOMMENDED	
REV.	DATE	DESCRIPTION	BY	CKD.	APPR.	APPROVED		

IRRIGATION DEPARTMENT
MS BUND 0 TO 26
X2 M/S Loop Bund

DATE	DWG. NO.	REV. 0
------	----------	-----------