


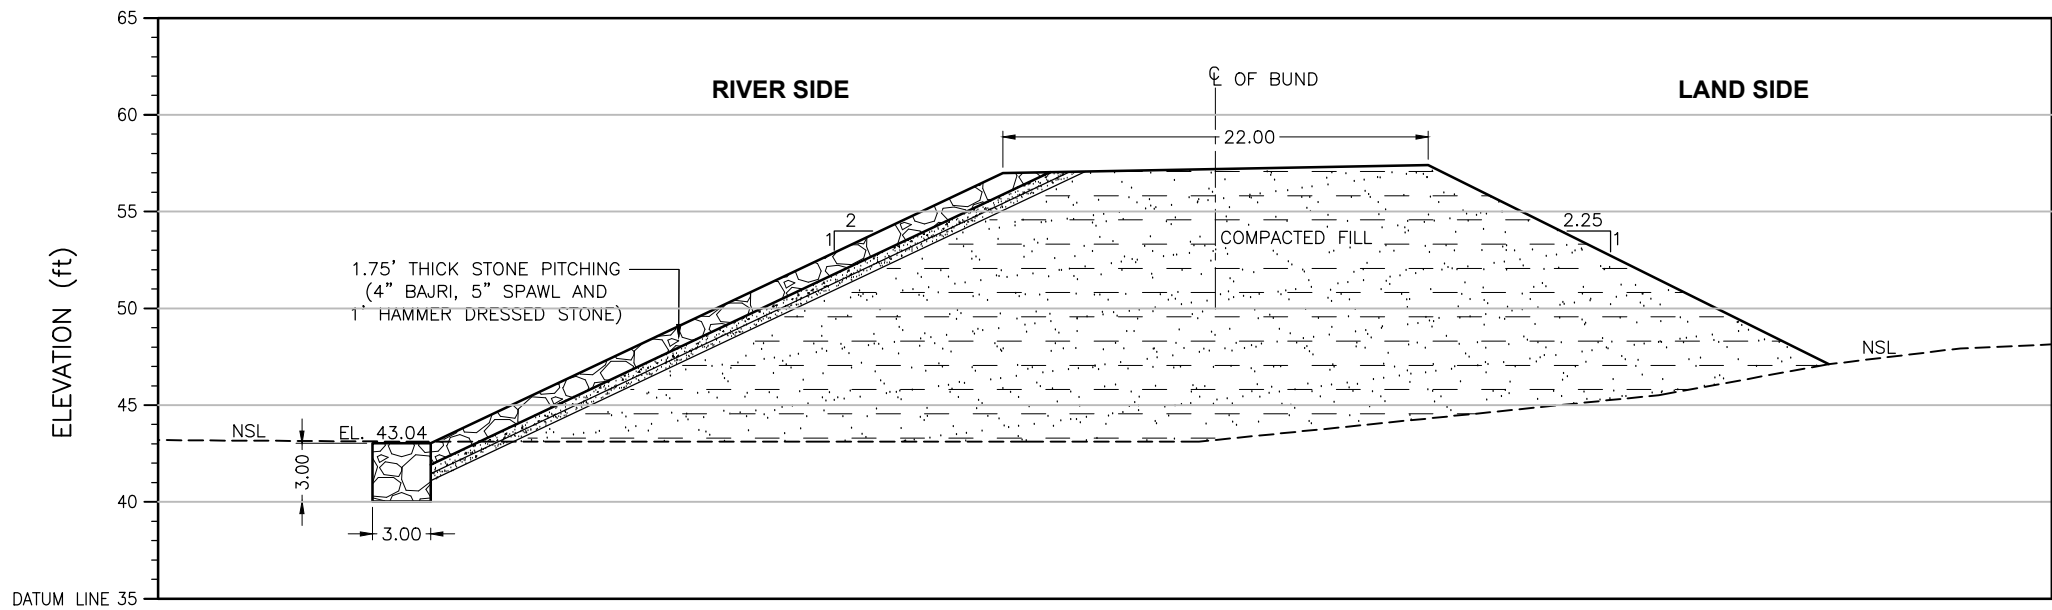

R.L	(ft)	43.04	56.98	57.40	47.12
DISTANCE	(ft)	0.00	29.54	51.49	72.18

CROSS SECTION

Distance(ft)	X	Y
0.00	424346.392	2758235.18
29.54	424348.419	2758243.95
51.49	424349.766	2758250.51
72.18	424349.849	2758256.91

CRS: UTM42N

LEGEND:

STONE PICHTING



COMPACTED FILL



CLIENT:  IRRIGATION DEPARTMENT GOVERNMENT OF SINDH		 SINDH RESILIENCE PROJECT SINDH IRRIGATION DEPARTMENT						DRAWN	AA	IRRIGATION DEPARTMENT MS BUND 0 TO 26 X6 M/S Bund 6/3 Miles		
								CHECKED				
								RECOMMENDED				
			REV.	DATE	DESCRIPTION	BY	CKD.	APPR.	APPROVED	DATE	DWG. NO.	REV. 0