


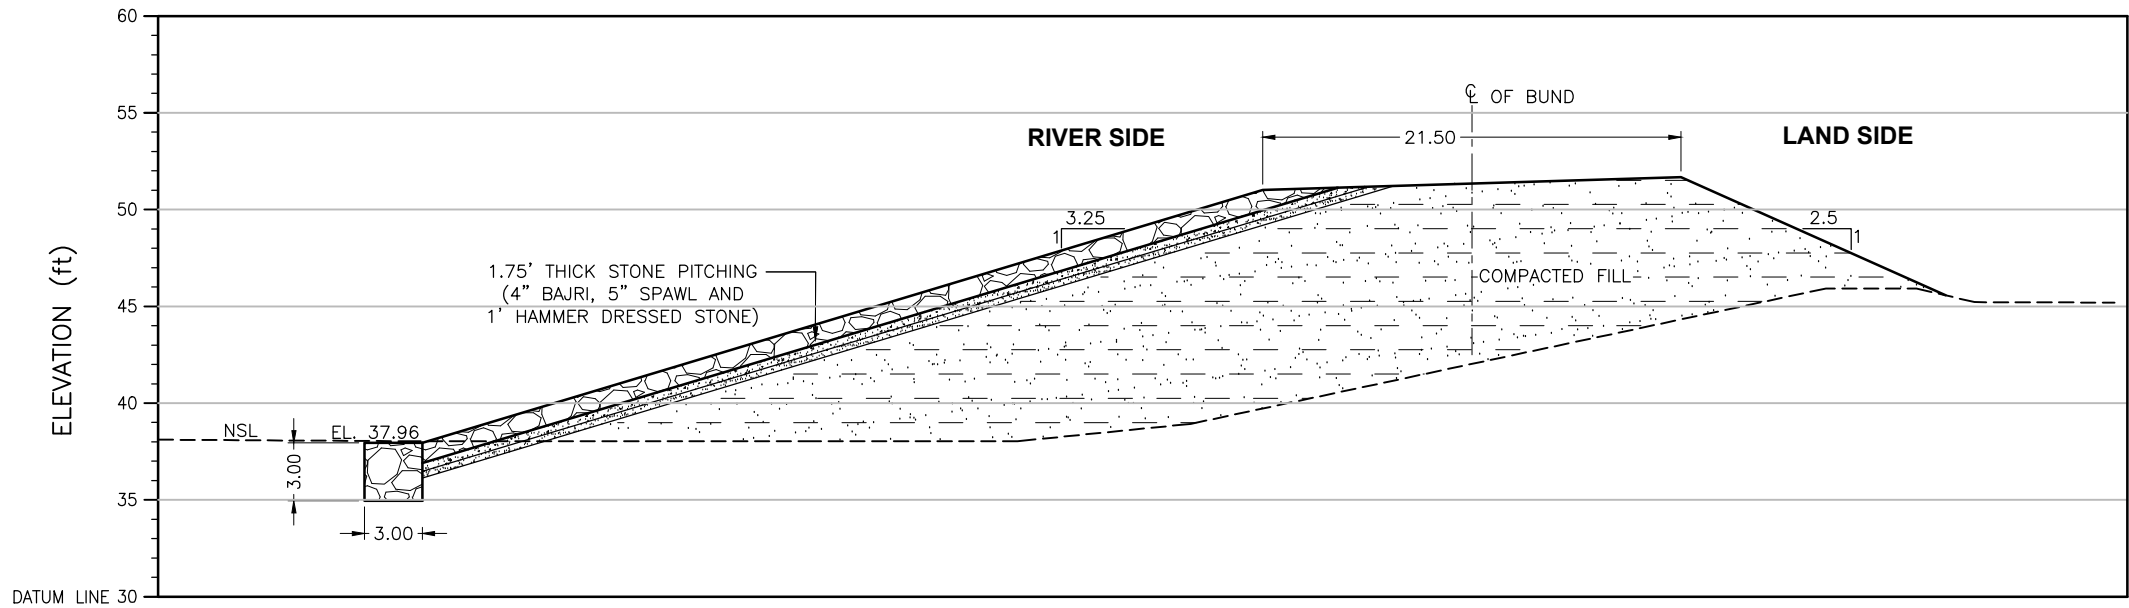

R.L	(ft)	37.96	51.00	51.67	45.57
DISTANCE	(ft)	0.00	43.38	64.97	78.62

CROSS SECTION

Distance(ft)	X	Y
0.00	408366.162	2747986.24
43.38	408367.407	2747999.4
64.97	408367.244	2748006.01
78.62	408367.675	2748010.15

CRS: UTM42N

LEGEND:

STONE PICTING



COMPACTED FILL



CLIENT:



IRRIGATION DEPARTMENT
GOVERNMENT OF SINDH



SINDH RESILIENCE PROJECT
SINDH IRRIGATION DEPARTMENT

							DRAWN	AA
							CHECKED	
							RECOMMENDED	
REV.	DATE	DESCRIPTION	BY	CKD.	APPR.	APPROVED		

IRRIGATION DEPARTMENT
MS BUND 0 TO 26
X3 M/S Bund 22/2 Miles

DATE	DWG. NO.	REV. 0
------	----------	-----------