


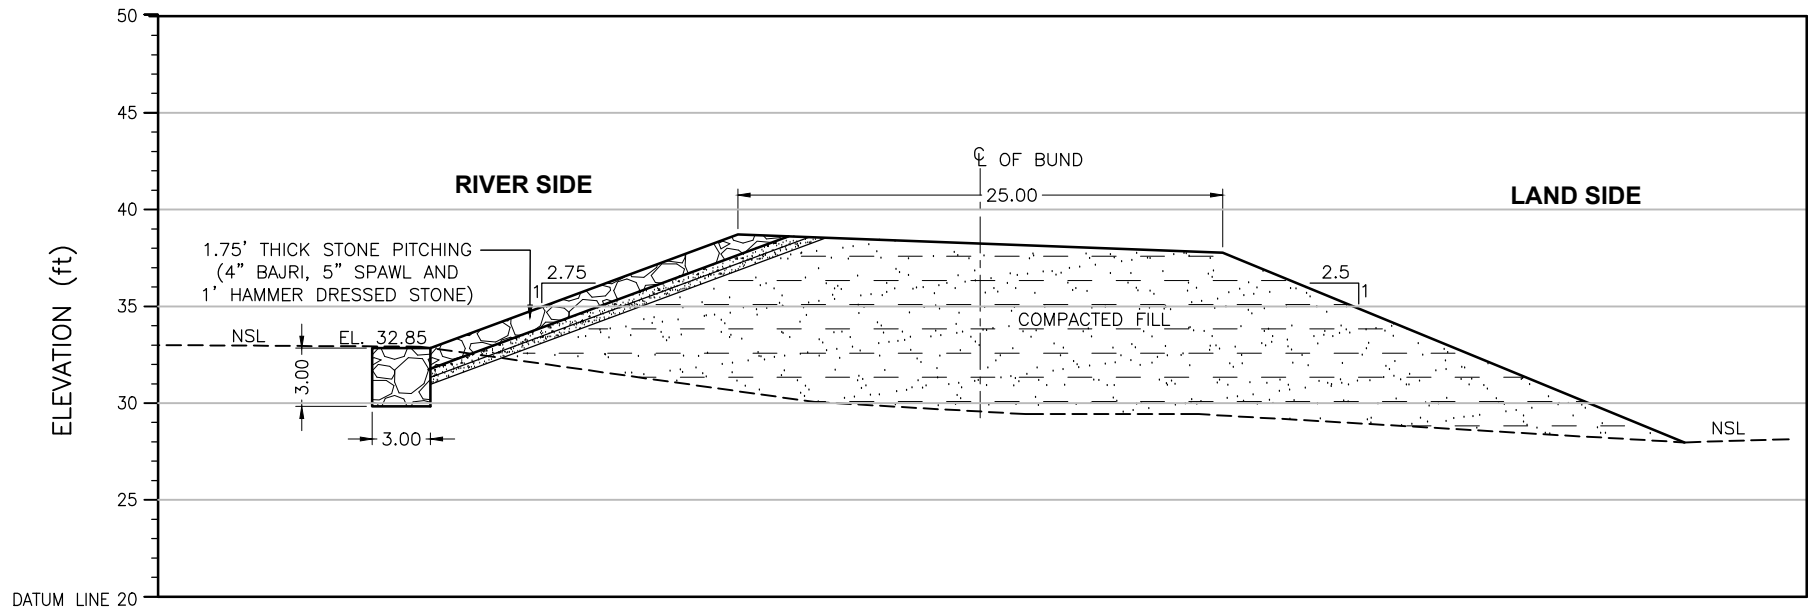

R.L	(ft)	32.85	38.72	37.77	27.99
DISTANCE	(ft)	0.00	15.87	40.90	64.73

CROSS SECTION

Distance(ft)	X	Y
64.73	402663.77	2722205.1
40.90	402660.449	2722198.64
15.87	402656.934	2722191.86
0.00	402654.91	2722187.47

CRS: UTM42N

LEGEND:

STONE PICHING



COMPACTED FILL



CLIENT:  IRRIGATION DEPARTMENT GOVERNMENT OF SINDH		 SINDH RESILIENCE PROJECT SINDH IRRIGATION DEPARTMENT						DRAWN	AA	IRRIGATION DEPARTMENT MS BUND 29 TO 58 MS Bund Mile 39/0		
								CHECKED				
								RECOMMENDED				
			REV.	DATE	DESCRIPTION	BY	CKD.	APPR.	APPROVED	DATE	DWG. NO.	REV. 0