


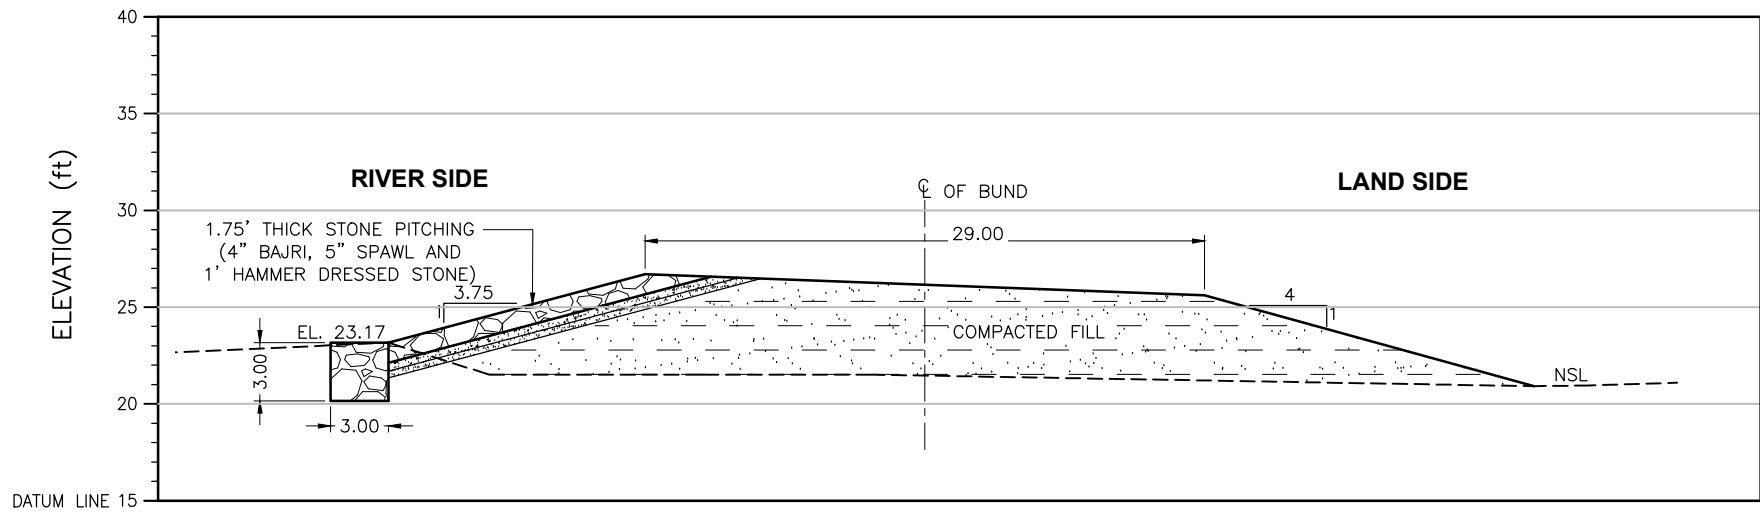

R.L	(ft)	23.17	26.69	25.62	20.92
DISTANCE	(ft)	0.00	13.24	42.13	59.13

CROSS SECTION

Distance(ft)	X	Y
0.00	389245.001	2699358.78
13.24	389247.509	2699355.62
42.13	389250.43	2699347.14
59.13	389253.619	2699342.95

CRS: UTM42N

LEGEND:

STONE PICHTING



COMPACTED FILL



CLIENT:



IRRIGATION DEPARTMENT
GOVERNMENT OF SINDH



SINDH RESILIENCE PROJECT
SINDH IRRIGATION DEPARTMENT

							DRAWN	AA
							CHECKED	
							RECOMMENDED	
REV.	DATE	DESCRIPTION	BY	CKD.	APPR.	APPROVED		

IRRIGATION DEPARTMENT
MS BUND 29 TO 58
MS Bund Mile 63/7

DATE	DWG. NO.	REV. 0
------	----------	-----------