


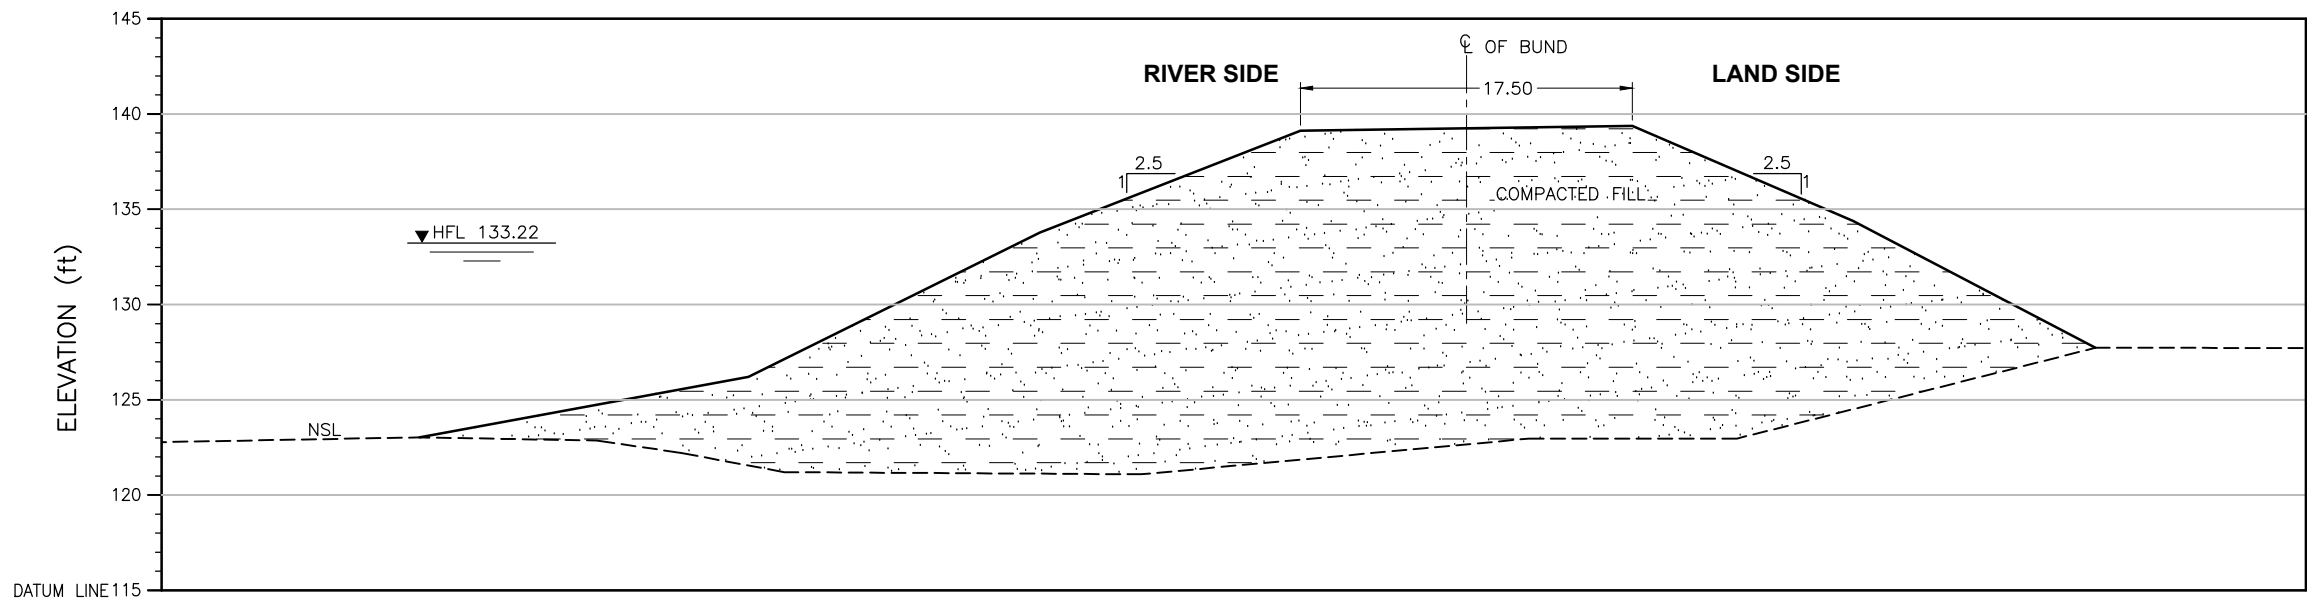

ELEVATION	(ft)	123.03	126.20	133.77	139.09	139.36	134.38	127.73
DISTANCE	(ft)	0.00	17.26	32.54	46.22	63.61	75.19	87.90

CROSS SECTION

LEGEND:

STONE PICHTING




COMPACTED FILL



Distance(ft)	X	Y
87.90	384319.80	2929974.20
75.19	384323.60	2929975.19
63.61	384327.25	2929974.30
46.22	384332.54	2929974.75
32.54	384336.63	2929975.62
17.26	384341.23	2929976.38
0.00	384346.45	2929976.98

CRS: UTM42N

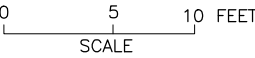

NOTE:
THE HFL HAS BEEN ESTIMATED BASED ON THE SINDH BUND MANUAL
AND IS YET TO BE VALIDATED BY HISTORIC OBSERVATION.

SHEET 24

CLIENT:



IRRIGATION DEPARTMENT
GOVERNMENT OF SINDH



SINDH RESILIENCE PROJECT
SINDH IRRIGATION DEPARTMENT

							DRAWN	AA
							CHECKED	
							RECOMMENDED	
REV.	DATE	DESCRIPTION	BY	CKD.	APPR.	APPROVED		

IRRIGATION DEPARTMENT LARKANA SEHWAN BUND Larkana Sehwan Bund 58/5			DATE MARCH, 2023	DWG. NO. SRP/Larkana Sehwan Bund /CS/24	REV. 0
--	--	--	---------------------	--	-----------