


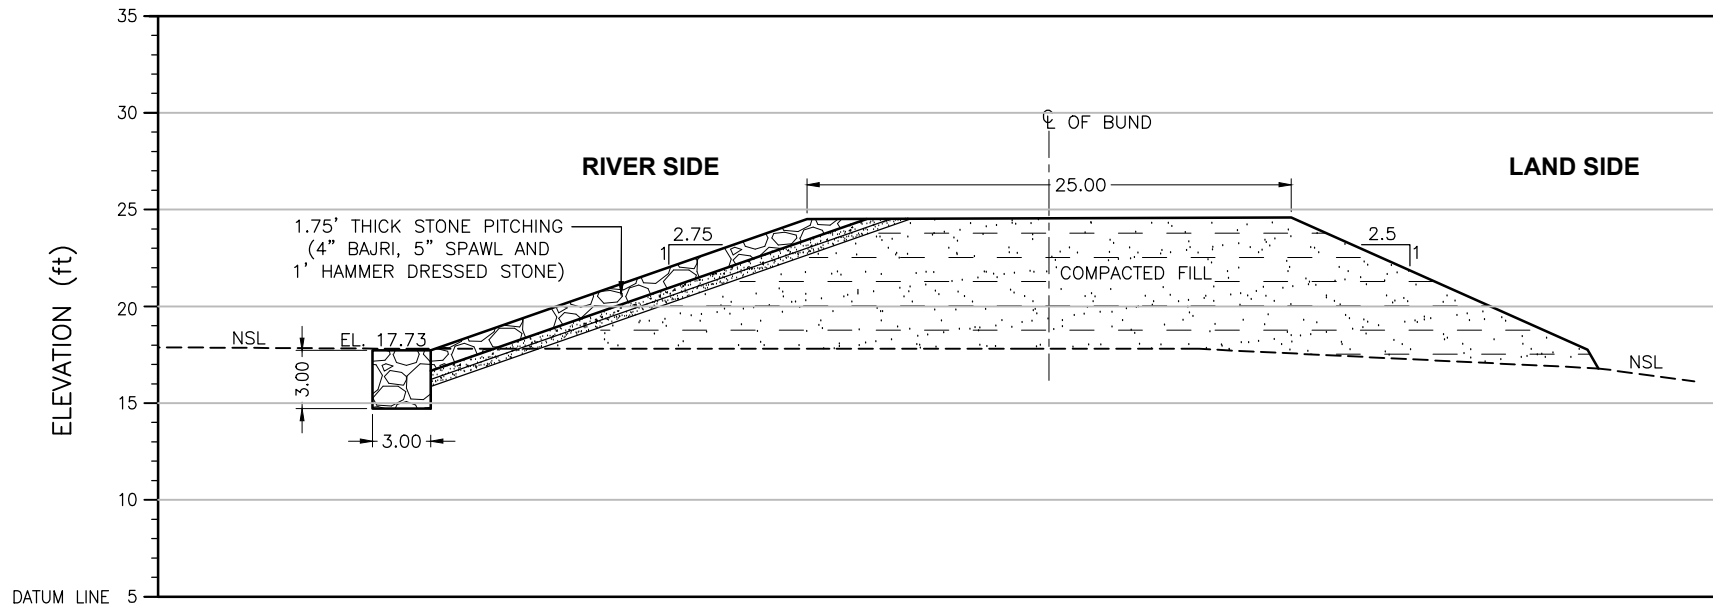

R.L	(ft)	17.73	24.50	24.58	17.77
DISTANCE	(ft)	0.00	19.43	44.42	59.71

CROSS SECTION

Distance(ft)	X	Y
60.28	383922.759	2687731.02
59.71	383922.927	2687731.12
44.42	383927.562	2687732.21
19.43	383935.221	2687731.42
0.00	383941.1	2687732.12

CRS: UTM42N

LEGEND:

STONE PICTING



COMPACTED FILL



SHEET 2

CLIENT:



IRRIGATION DEPARTMENT
GOVERNMENT OF SINDH



SINDH RESILIENCE PROJECT
SINDH IRRIGATION DEPARTMENT

							DRAWN	AA
							CHECKED	
							RECOMMENDED	
REV.	DATE	DESCRIPTION	BY	CKD.	APPR.	APPROVED		

IRRIGATION DEPARTMENT
KUKAWARI LINK BUND
X3 Kuka Wari Link 8/3 Miles

DATE	DWG. NO.	REV. 0
------	----------	-----------