


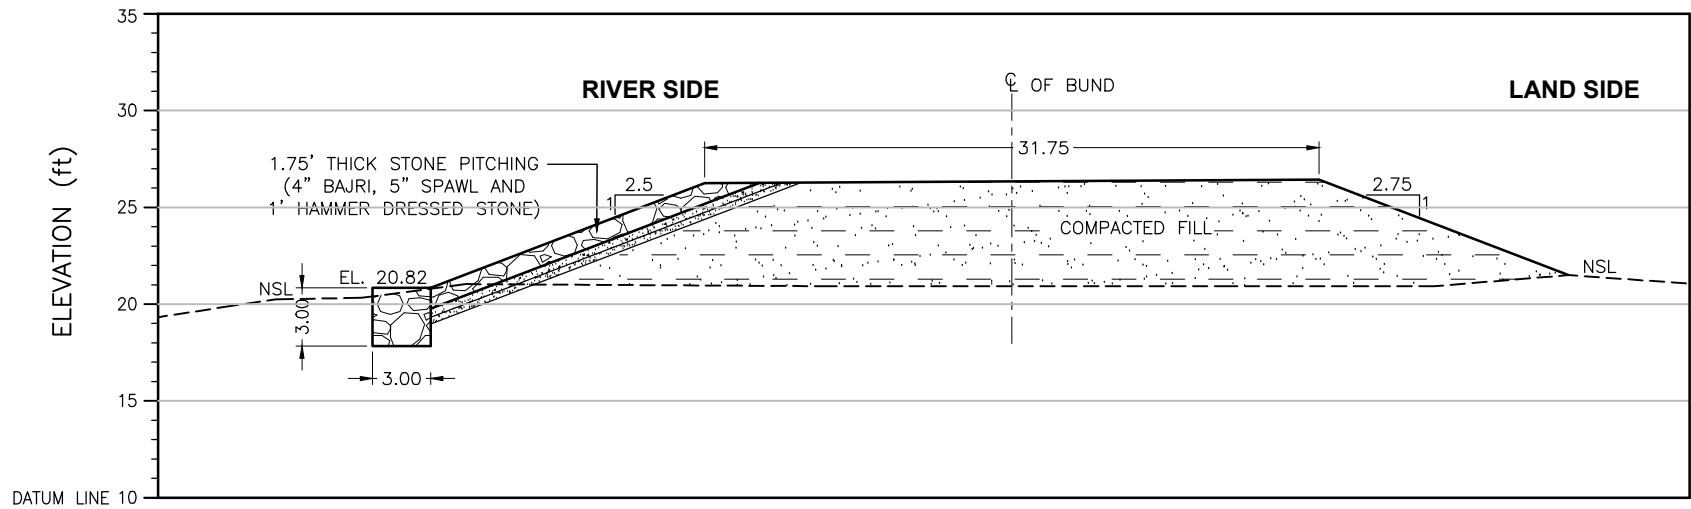

R.L	(ft)	20.82	26.22	26.39	21.47
DISTANCE	(ft)	0.00	14.15	45.86	58.74

CROSS SECTION

Distance (ft)	X	Y
58.74	385441.217	2690611.74
45.86	385444.816	2690610.1
14.15	385452.888	2690604.77
0.00	385456.636	2690602.64

CRS: UTM42N

LEGEND:

STONE PICHTING



COMPACTED FILL



SHEET 3

CLIENT:



IRRIGATION DEPARTMENT
GOVERNMENT OF SINDH



SINDH RESILIENCE PROJECT
SINDH IRRIGATION DEPARTMENT

							DRAWN	AA
							CHECKED	
							RECOMMENDED	
REV.	DATE	DESCRIPTION	BY	CKD.	APPR.	APPROVED		

IRRIGATION DEPARTMENT
KUKAWARI LINK BUND
X4 Kuka Wari Link 6/2 Miles

DATE	DWG. NO.	REV. 0
------	----------	-----------