


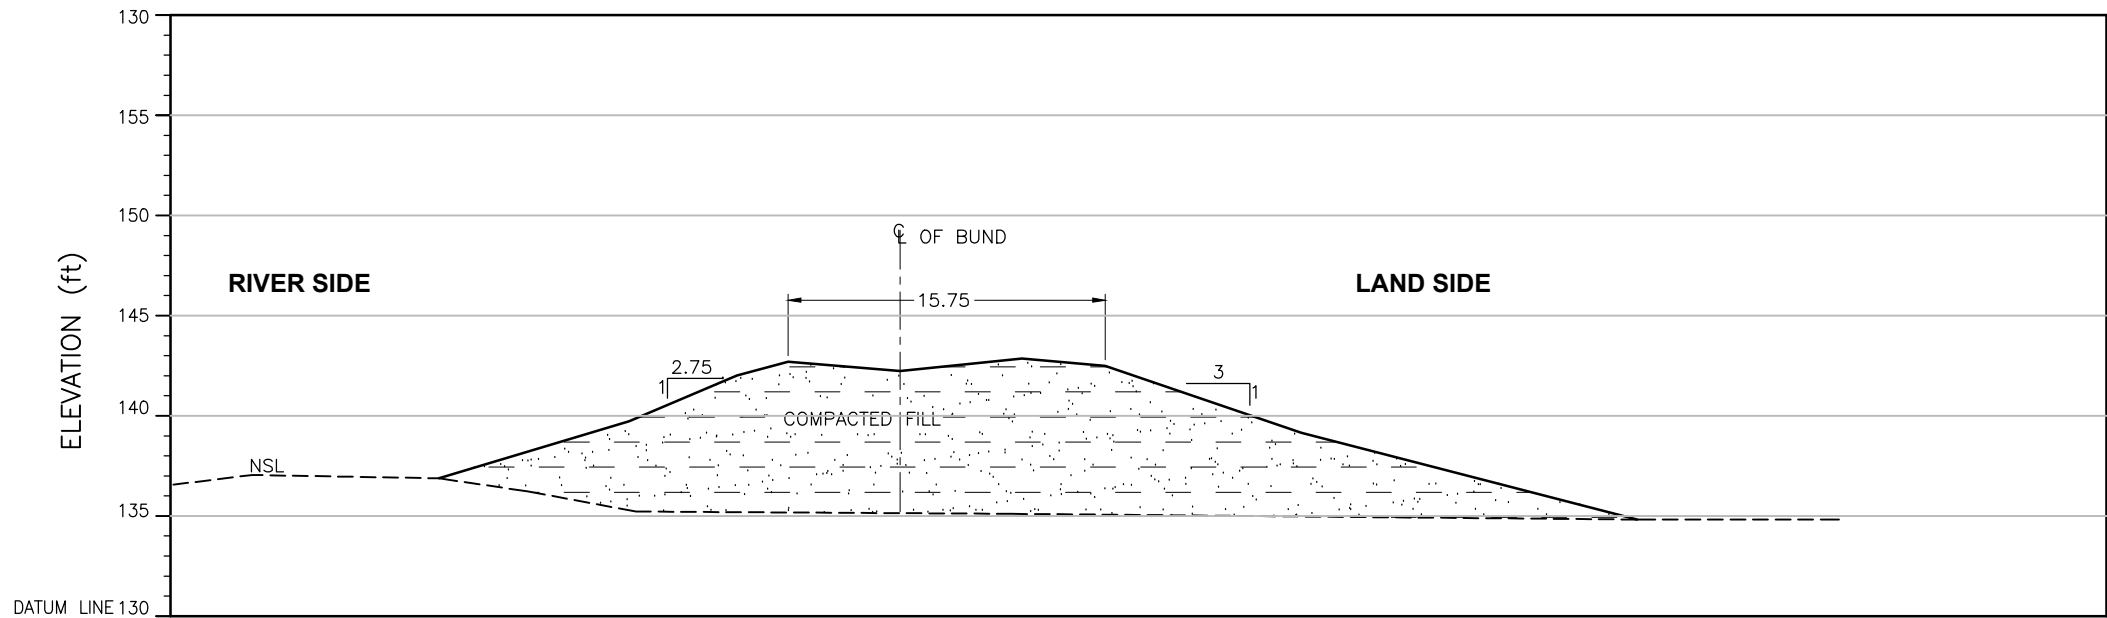

ELEVATION (ft)	136.94	139.79	142.06	142.75	142.30	142.91	142.55	139.21	134.89
DISTANCE (ft)	0.00	9.48	14.86	17.42	23.01	29.08	33.23	43.01	59.75

CROSS SECTION

LEGEND:

STONE PICHTING




COMPACTED FILL



Distance (ft)	X	Y
59.75	381852.92	2950800.43
43.01	381858.07	2950800.02
33.23	381861.09	2950799.97
29.08	381862.40	2950799.81
23.01	381864.16	2950800.51
17.42	381865.78	2950801.50
14.86	381866.57	2950801.56
9.48	381868.21	2950801.43
0.00	381871.10	2950801.53

CRS: UTM42N

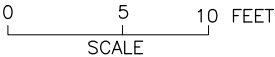

NOTE:
THE HFL HAS BEEN ESTIMATED BASED ON THE SINDH BUND MANUAL
AND IS YET TO BE VALIDATED BY HISTORIC OBSERVATION.

SHEET 1

CLIENT:  IRRIGATION DEPARTMENT GOVERNMENT OF SINDH		 SINDH RESILIENCE PROJECT SINDH IRRIGATION DEPARTMENT						DRAWN	AA	IRRIGATION DEPARTMENT LARKANA SEHWAN BUND 42/0 LARKANA SEHWAN BUND		
								CHECKED				
								RECOMMENDED				
			REV.	DATE	DESCRIPTION	BY	CKD.	APPR.	APPROVED	DATE MARCH, 2023	DWG. NO. SRP/LARKANA SEHWAN BUND/CS/01	REV. 0