


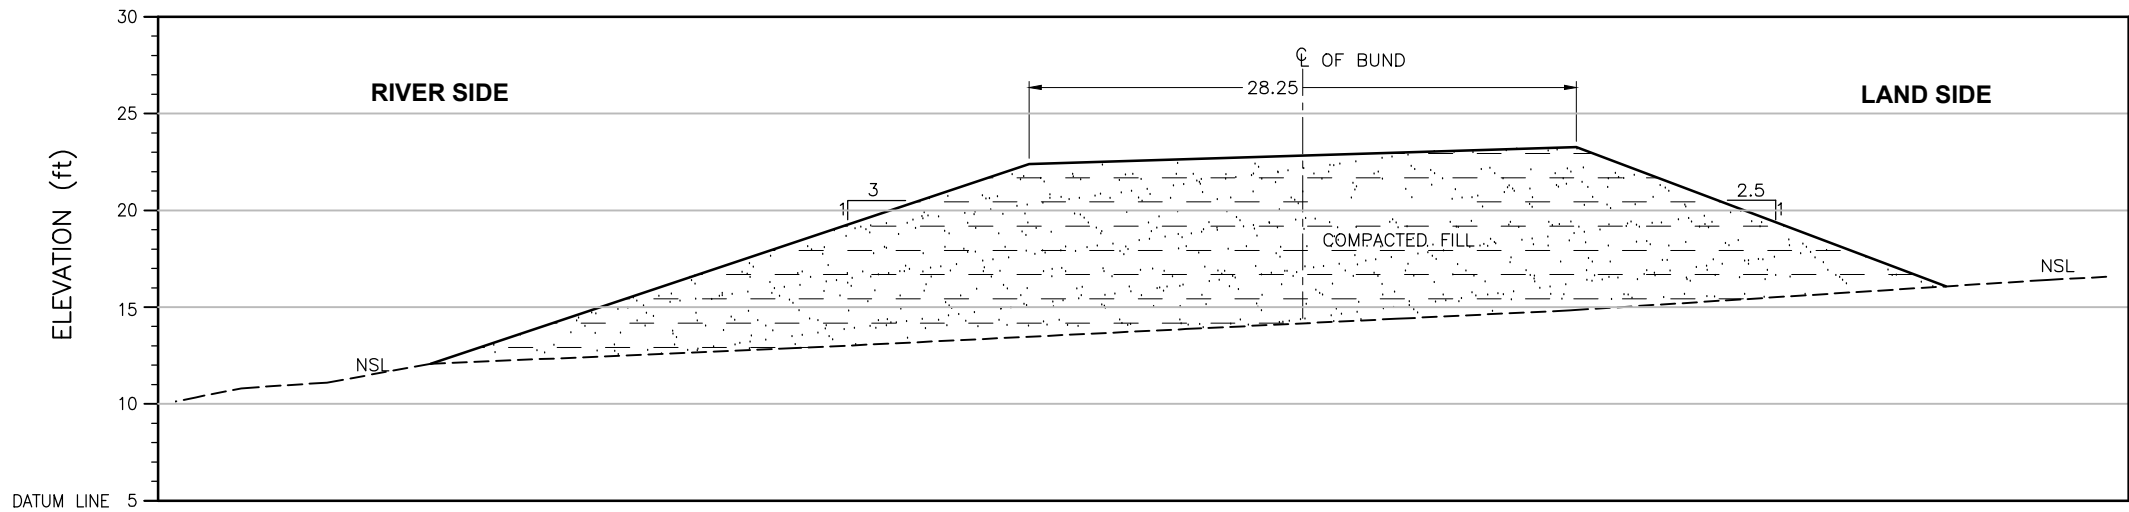

R.L	(ft)	12.08	22.38	23.25	16.07
DISTANCE	(ft)	0.00	30.89	59.15	78.22

CROSS SECTION

Distance(ft)	X	Y
78.22	380834.524	2681018.91
59.15	380839.551	2681015.98
30.89	380846.437	2681010.7
0.00	380854.764	2681006.31

CRS: UTM42N

LEGEND:

STONE PICTING



COMPACTED FILL



SHEET 5

CLIENT:



IRRIGATION DEPARTMENT
GOVERNMENT OF SINDH



SINDH RESILIENCE PROJECT
SINDH IRRIGATION DEPARTMENT

							DRAWN	AA
							CHECKED	
							RECOMMENDED	
REV.	DATE	DESCRIPTION	BY	CKD.	APPR.	APPROVED		

IRRIGATION DEPARTMENT
KUKAWARI LINK BUND
X2 Kuka Wari Link 13/2 Miles

DATE	DWG. NO.	REV. 0
------	----------	-----------