


NSL OF RIVER SIDE COULD NOT BE DETERMINED DUE TO FLOOD ALONG THE BUND DURING SURVEY

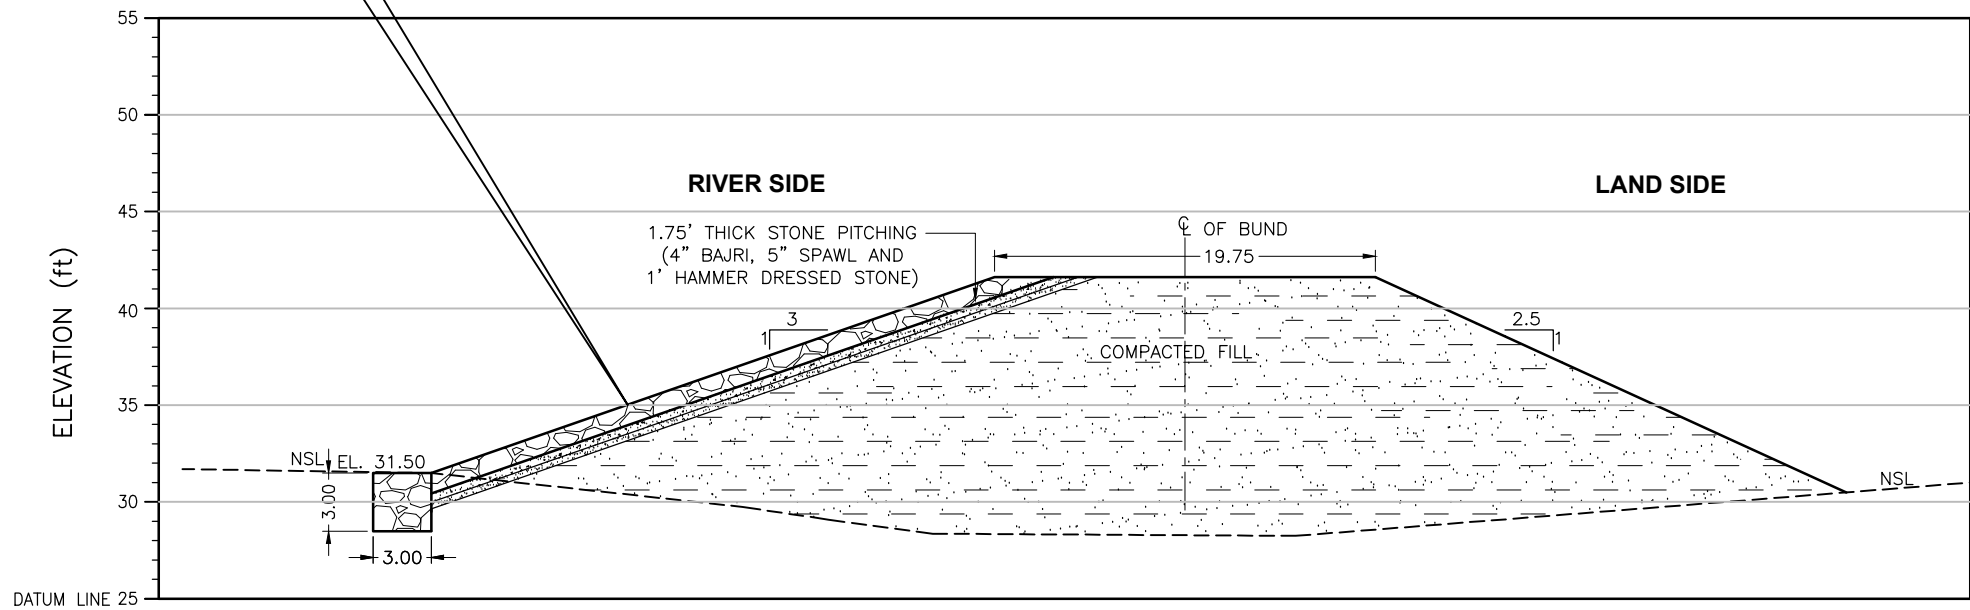

R.L	(ft)	31.50	37.09	41.61	38.66	31.48
DISTANCE	(ft)	-16.06	0.00	13.01	32.67	56.99

CROSS SECTION

Distance(ft)	X	Y
56.99	392601.34	2730425.54
32.67	392598.384	2730418.69
13.01	392597.54	2730412.63
0.00	392595.748	2730409.09


CRS: UTM42N

LEGEND:

STONE PICHTING



COMPACTED FILL

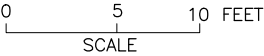

SHEET 1

CLIENT:



IRRIGATION DEPARTMENT
GOVERNMENT OF SINDH



SINDH RESILIENCE PROJECT
SINDH IRRIGATION DEPARTMENT

							DRAWN	AA
							CHECKED	
							RECOMMENDED	
REV.	DATE	DESCRIPTION	BY	CKD.	APPR.	APPROVED		

IRRIGATION DEPARTMENT
PANNA BAGHAR BUND
PB Bund Mile 11/2

DATE	DWG. NO.	REV. 0
------	----------	-----------