


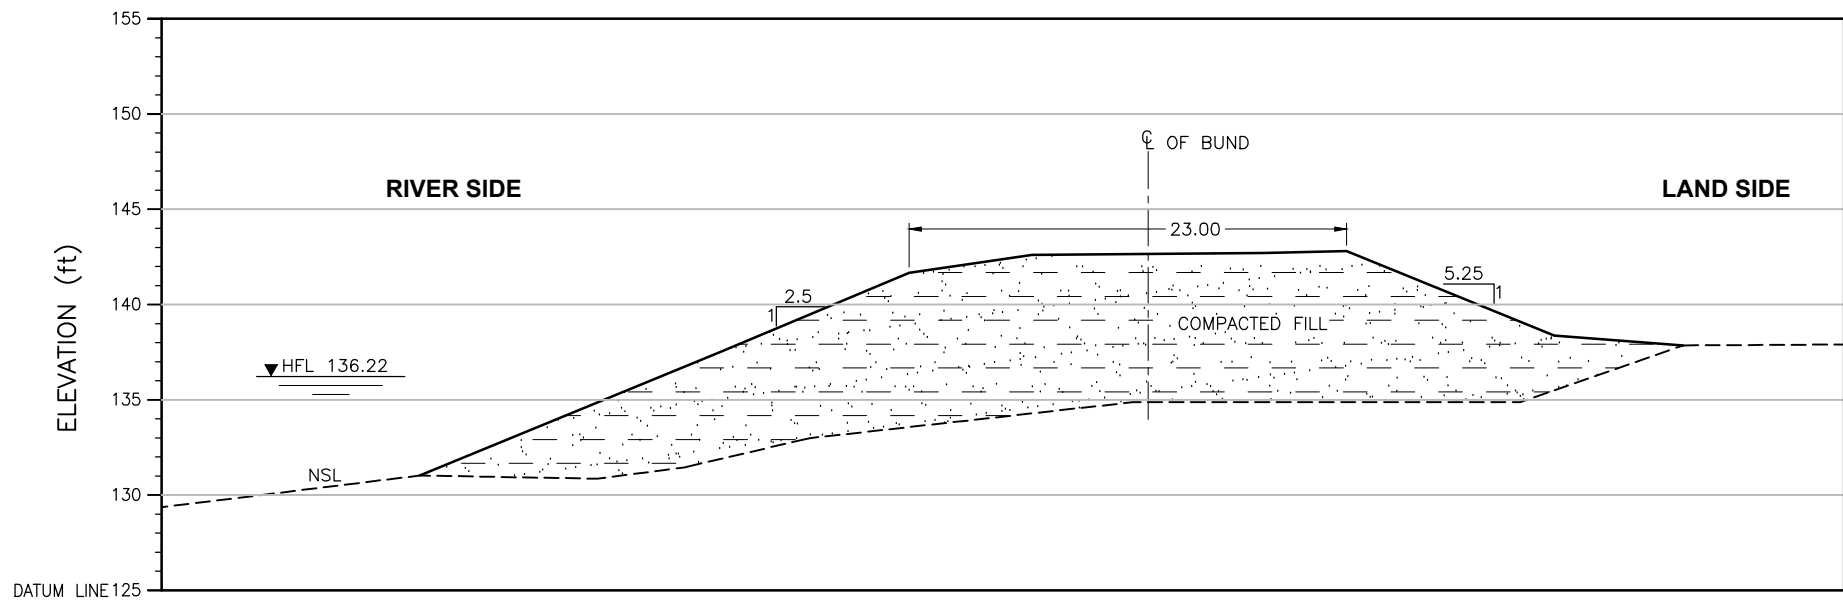

ELEVATION	(ft)	131.03	137.53	141.65	142.59	142.69	142.79	138.36	137.85
DISTANCE	(ft)	0.00	15.80	25.67	32.10	44.29	48.60	59.48	66.25

CROSS SECTION

Distance(ft)	X	Y
66.25	378889.33	2944105.36
59.48	378891.05	2944104.04
48.60	378894.23	2944103.09
44.29	378895.47	2944102.66
32.10	378898.95	2944101.35
25.67	378900.85	2944100.86
15.80	378903.63	2944099.69
0.00	378908.23	2944098.24


CRS: UTM42N

LEGEND:

STONE PICTING



COMPACTED FILL

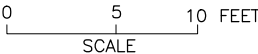

NOTE:
THE HFL HAS BEEN ESTIMATED BASED ON THE SINDH BUND MANUAL
AND IS YET TO BE VALIDATED BY HISTORIC OBSERVATION.

SHEET 20

CLIENT:  IRRIGATION DEPARTMENT GOVERNMENT OF SINDH		 SINDH RESILIENCE PROJECT SINDH IRRIGATION DEPARTMENT							DRAWN	AA	IRRIGATION DEPARTMENT LARKANA SEHWAN BUND Larkana Sehwan Bund 47/5			
										CHECKED				
										RECOMMENDED				
			REV.	DATE	DESCRIPTION	BY	CKD.	APPR.	APPROVED		DATE	DWG. NO.	REV.	
								MARCH, 2023	SRP/Larkana Sehwan Bund /CS/20	0				