


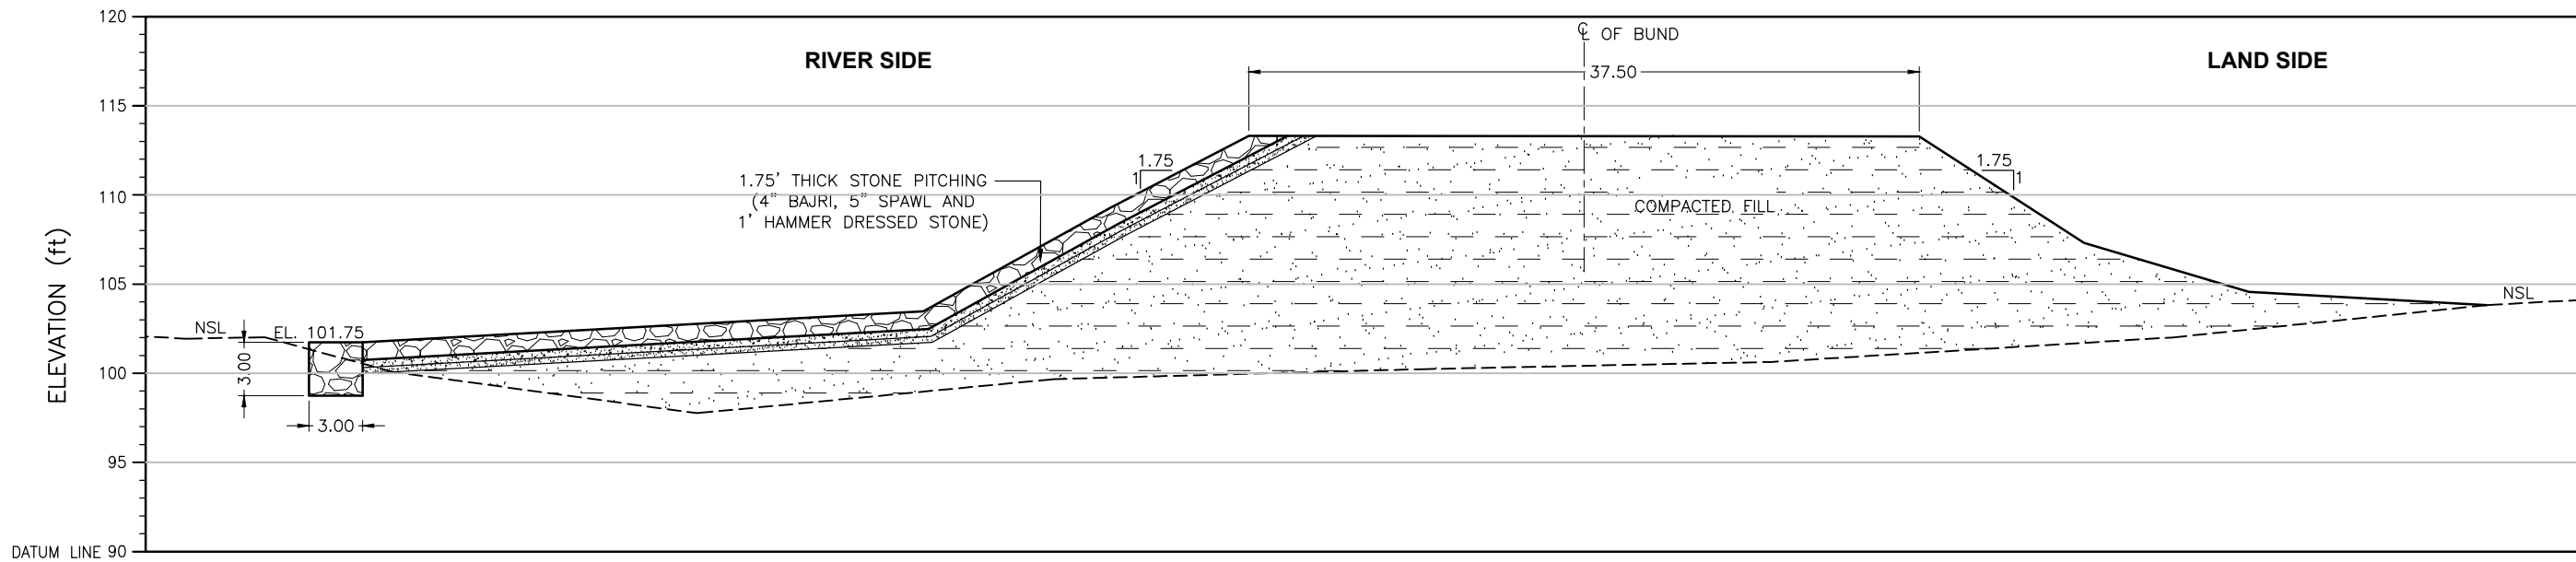

ELEVATION (ft)	101.75	103.47	109.27	113.30	113.27	107.30	104.57	103.82
DISTANCE (ft)	0.00	31.43	41.89	49.67	87.22	96.46	105.69	119.01

CROSS SECTION

Distance(ft)	X	Y
119.01	413830.84	2890727.66
105.69	413827.16	2890725.94
96.46	413824.52	2890724.95
87.22	413821.01	2890725.68
49.67	413811.08	2890719.98
41.89	413808.91	2890719.01
31.43	413806.51	2890716.66
0.00	413797.74	2890712.83


CRS: UTM42N

LEGEND:

STONE PICTING



COMPACTED FILL

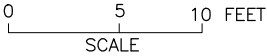

SHEET 1

CLIENT:



IRRIGATION DEPARTMENT
GOVERNMENT OF SINDH



SINDH RESILIENCE PROJECT
SINDH IRRIGATION DEPARTMENT

							DRAWN	AA
							CHECKED	
							RECOMMENDED	
REV.	DATE	DESCRIPTION	BY	CKD.	APPR.	APPROVED		

IRRIGATION DEPARTMENT
JIAND LOOP BUND MILE 0-0 TO 1-0 SECOND DEFENCE LINE
SM BUND 0/0

DATE	DWG. NO.	REV. 0
------	----------	-----------