


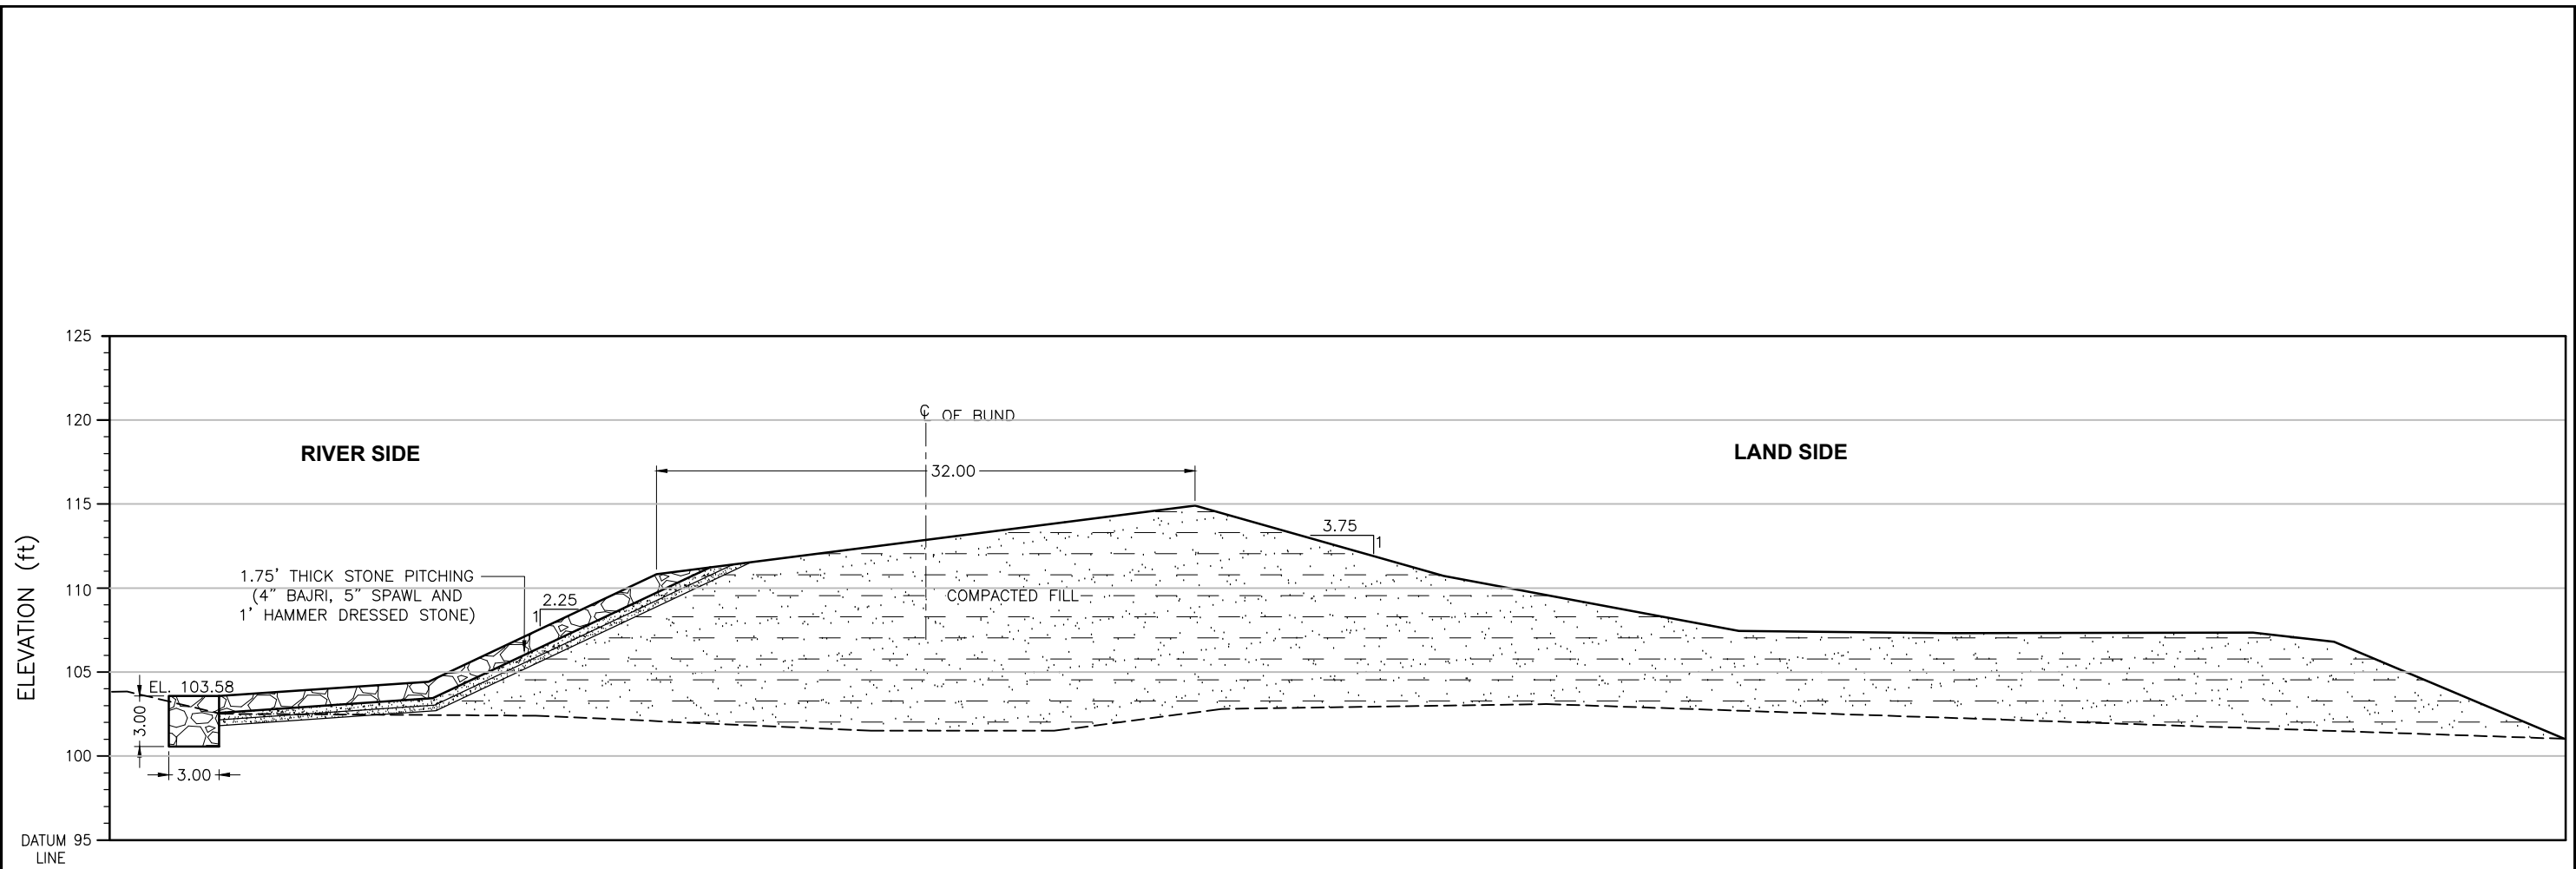

ELEVATION (ft)	103.58	104.43	110.81	114.89	110.72	107.45	107.32	106.80	101.04
DISTANCE (ft)	0.00	12.45	26.01	58.05	72.83	90.40	102.64	125.80	139.48

CROSS SECTION

Distance(ft)	X	Y
139.48	414980.39	2889172.67
125.80	414977.36	2889169.61
120.97	414976.22	2889168.64
102.64	414971.39	2889165.83
90.40	414968.21	2889163.88
72.83	414963.67	2889161.04
58.05	414959.83	2889158.67
26.01	414951.56	2889153.36
12.45	414947.92	2889151.29
0.00	414944.28	2889150.23

LEGEND:


STONE PICHING



COMPACTED FILL



CRS: UTM42N

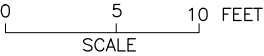

CLIENT:  IRRIGATION DEPARTMENT GOVERNMENT OF SINDH		 SINDH RESILIENCE PROJECT SINDH IRRIGATION DEPARTMENT						DRAWN	AA	IRRIGATION DEPARTMENT NEW MUD LOOP BUND MILE 0-0 TO 2-1 SM BUND 2/1		
								CHECKED				
								RECOMMENDED				
			REV.	DATE	DESCRIPTION	BY	CKD.	APPR.	APPROVED	DATE	DWG. NO.	REV. 0