


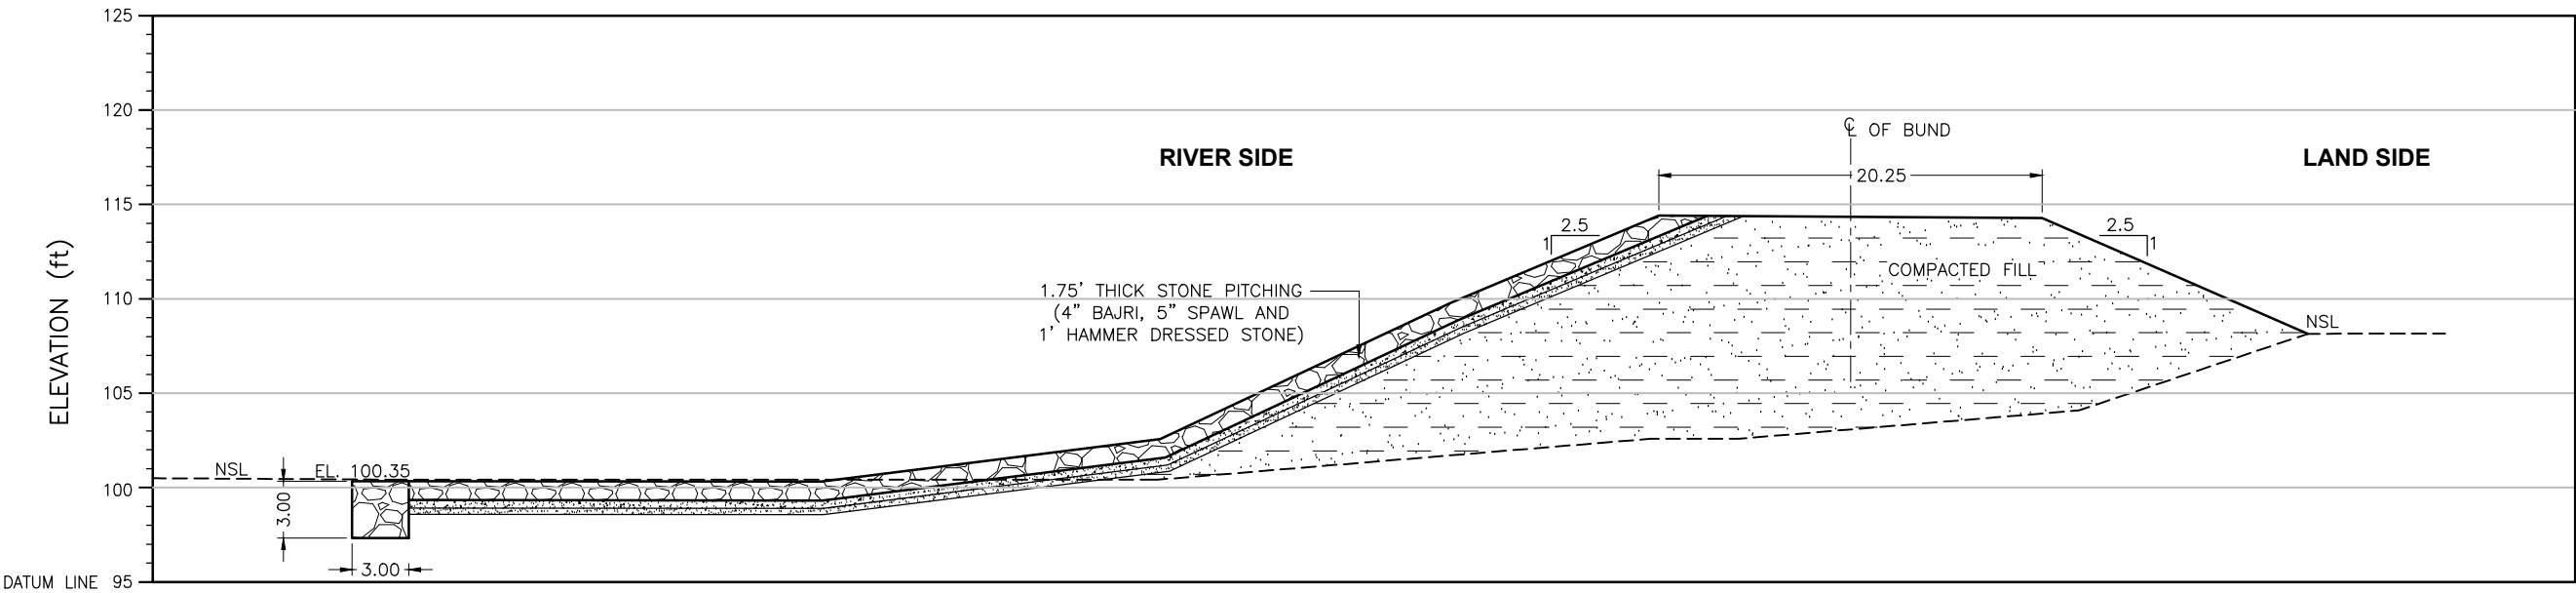

ELEVATION	(ft)	100.35	100.32	102.58	109.78	114.40	114.27	111.81	108.15
DISTANCE	(ft)	0.00	21.85	39.80	55.18	66.22	86.52	92.14	100.59


CROSS SECTION

Distance(ft)	X	Y
100.59	409563.054	2896105.4
92.14	409560.491	2896105.05
86.52	409558.713	2896105.08
66.22	409552.683	2896103.68
55.18	409549.56	2896102.31
39.80	409545.117	2896100.7
21.85	409539.828	2896099.16
0.00	409533.219	2896098.34

CRS: UTM42N

LEGEND:

STONE PITCHING	
COMPACTED FILL	

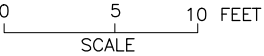

CLIENT:  IRRIGATION DEPARTMENT GOVERNMENT OF SINDH		 SINDH RESILIENCE PROJECT SINDH IRRIGATION DEPARTMENT						DRAWN	AA	IRRIGATION DEPARTMENT S.M. BUND MILE 80-0 TO 99-0 FIRST DEFENCE LINE SM Bund 20/1		
								CHECKED				
								RECOMMENDED				
			REV.	DATE	DESCRIPTION	BY	CKD.	APPR.	APPROVED	DATE	DWG. NO.	REV. 0