


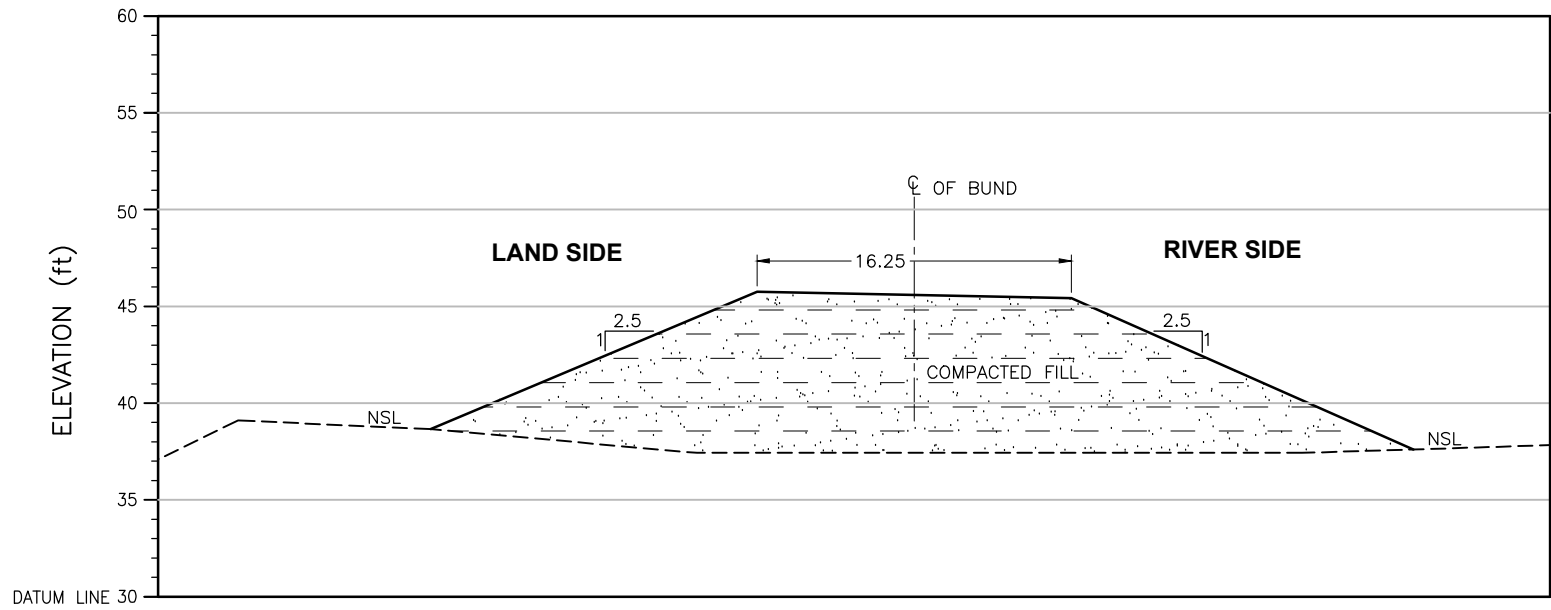

R.L	(ft)	38.86	45.96	45.63	37.82
DISTANCE	(ft)	0.00	16.85	33.07	50.73

CROSS SECTION

LEGEND:

STONE PICHING



COMPACTED FILL



Distance(ft)	X	Y
0.00	405778.817	2740494.97
16.85	405783.328	2740492.52
33.07	405787.757	2740490.32
50.73	405790.866	2740485.29

CRS: UTM42N



SHEET 1

CLIENT:  IRRIGATION DEPARTMENT GOVERNMENT OF SINDH		 SINDH RESILIENCE PROJECT SINDH IRRIGATION DEPARTMENT						DRAWN	AA	IRRIGATION DEPARTMENT SURJANI BUND X1 – SURJANI BUND 6/2 Mile		
								CHECKED				
								RECOMMENDED				
			REV.	DATE	DESCRIPTION	BY	CKD.	APPR.	APPROVED	DATE	DWG. NO.	REV. 0