


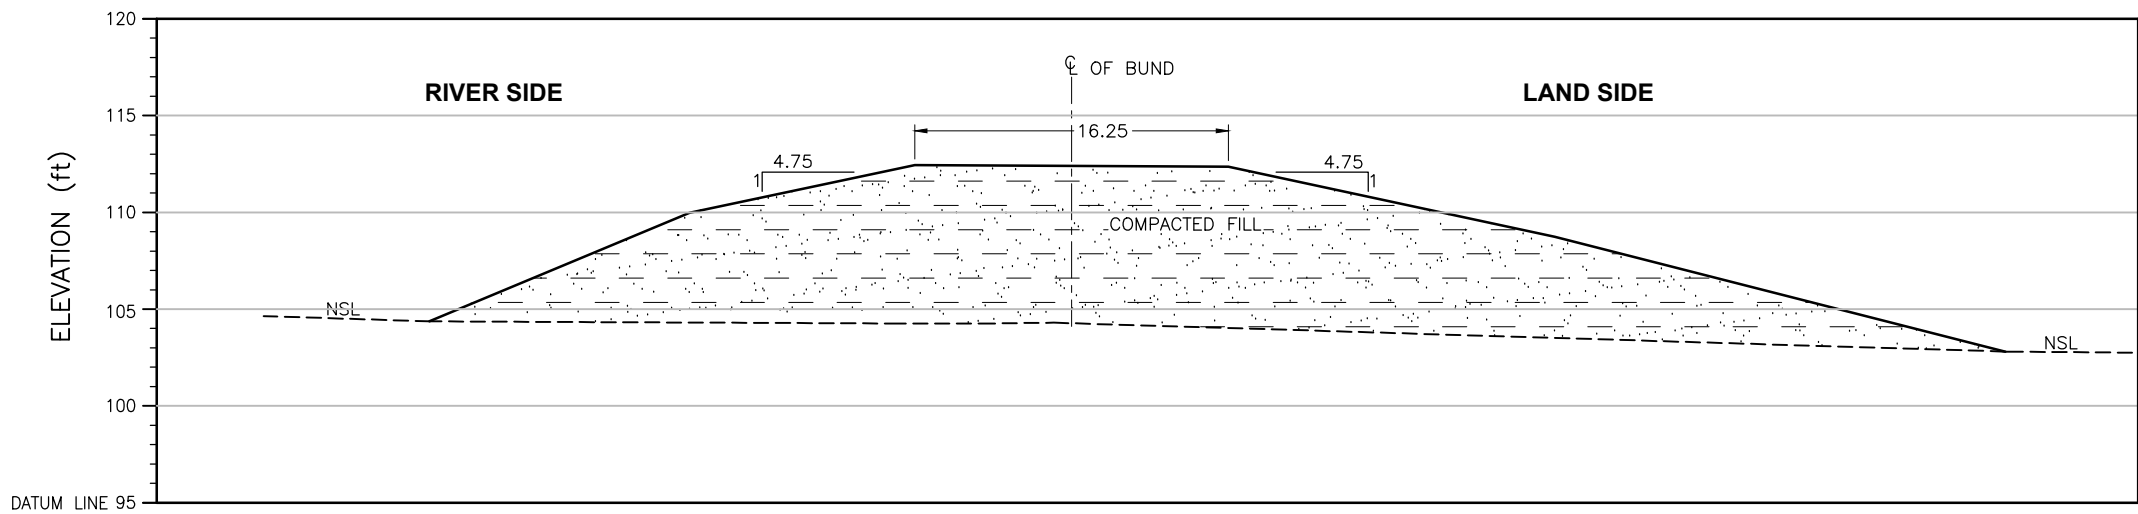

|           |      |        |        |        |        |        |        |
|-----------|------|--------|--------|--------|--------|--------|--------|
| ELEVATION | (ft) | 104.37 | 109.97 | 112.43 | 112.35 | 108.73 | 102.81 |
| DISTANCE  | (ft) | 0.00   | 13.43  | 25.06  | 41.25  | 58.10  | 81.36  |


CROSS SECTION

| Distance(ft) | X          | Y          |
|--------------|------------|------------|
| 81.36        | 421168.051 | 2869260.08 |
| 58.10        | 421174.592 | 2869262.83 |
| 41.25        | 421179.399 | 2869264.7  |
| 25.06        | 421183.696 | 2869267.14 |
| 13.43        | 421187.167 | 2869268.21 |
| 0.00         | 421190.548 | 2869270.51 |

CRS: UTM42N

LEGEND:

|                |                                                                                     |
|----------------|-------------------------------------------------------------------------------------|
| STONE PITCHING |  |
| COMPACTED FILL |  |

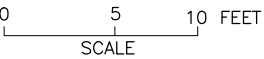

SHEET 4

|   |  |   |      |      |             |    |      |             |          |   |          |           |
|---|--|---|------|------|-------------|----|------|-------------|----------|---|----------|-----------|
| <div>CLIENT:</div> <div> <b>IRRIGATION DEPARTMENT</b><br/>GOVERNMENT OF SINDH</div> |  | <div> <b>SINDH RESILIENCE PROJECT</b><br/>SINDH IRRIGATION DEPARTMENT</div> |      |      |             |    |      | DRAWN       | AA       | <div><b>IRRIGATION DEPARTMENT</b><br/><b>SANN VEEH DARI BUND</b><br/>Sann Veeh Dari Bund 7/7</div> |          |           |
|   |  |   |      |      |             |    |      | CHECKED     |          |   |          |           |
|   |  |   |      |      |             |    |      | RECOMMENDED |          |   |          |           |
|   |  |   | REV. | DATE | DESCRIPTION | BY | CKD. | APPR.       | APPROVED | DATE                                                                                               | DWG. NO. | REV.<br>0 |