


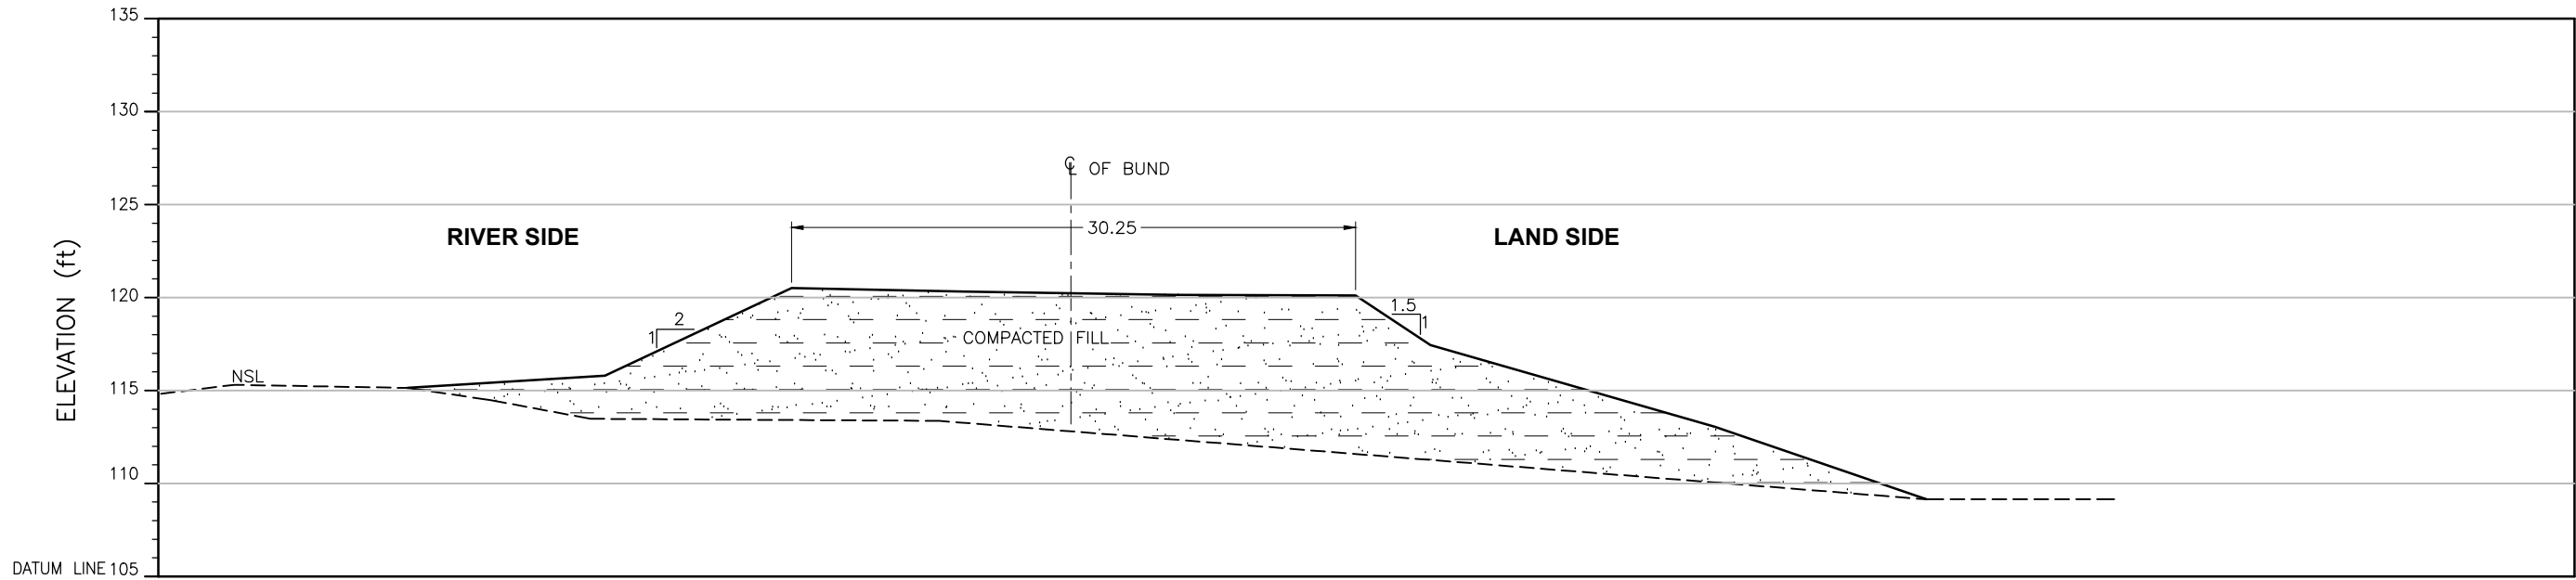

ELEVATION	(ft)	115.09	115.74	120.44	120.25	120.09	120.06	117.38		112.99	109.10
DISTANCE	(ft)	0.00	10.61	20.63	30.02	41.25	50.92	54.95		70.22	81.58

CROSS SECTION

Distance (ft)	X	Y
81.58	386917.73	2922278.89
70.22	386920.91	2922277.33
54.95	386925.40	2922276.05
50.92	386926.54	2922275.44
41.25	386929.39	2922274.65
30.02	386932.74	2922273.87
20.63	386935.75	2922274.38
10.61	386938.74	2922273.73
0.00	386941.83	2922272.79

LEGEND:


STONE PICHTING



COMPACTED FILL



CRS: UTM42N

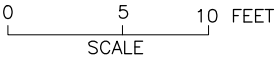

NOTE:
THE HFL HAS BEEN ESTIMATED BASED ON THE SINDH BUND MANUAL
AND IS YET TO BE VALIDATED BY HISTORIC OBSERVATION.

SHEET 1

CLIENT:  IRRIGATION DEPARTMENT GOVERNMENT OF SINDH		 SINDH RESILIENCE PROJECT SINDH IRRIGATION DEPARTMENT						DRAWN	AA	IRRIGATION DEPARTMENT Sehwani Loop Bund 2/0 Sehwani Loop Bund Mile 0-0 to 1-0 Second Defence Line			
									CHECKED				
									RECOMMENDED				
			REV.	DATE	DESCRIPTION	BY	CKD.	APPR.	APPROVED		DATE	DWG. NO.	REV.
											MARCH, 2023	SRP/Sehwani Loop Bund Mile/CS/01	0