


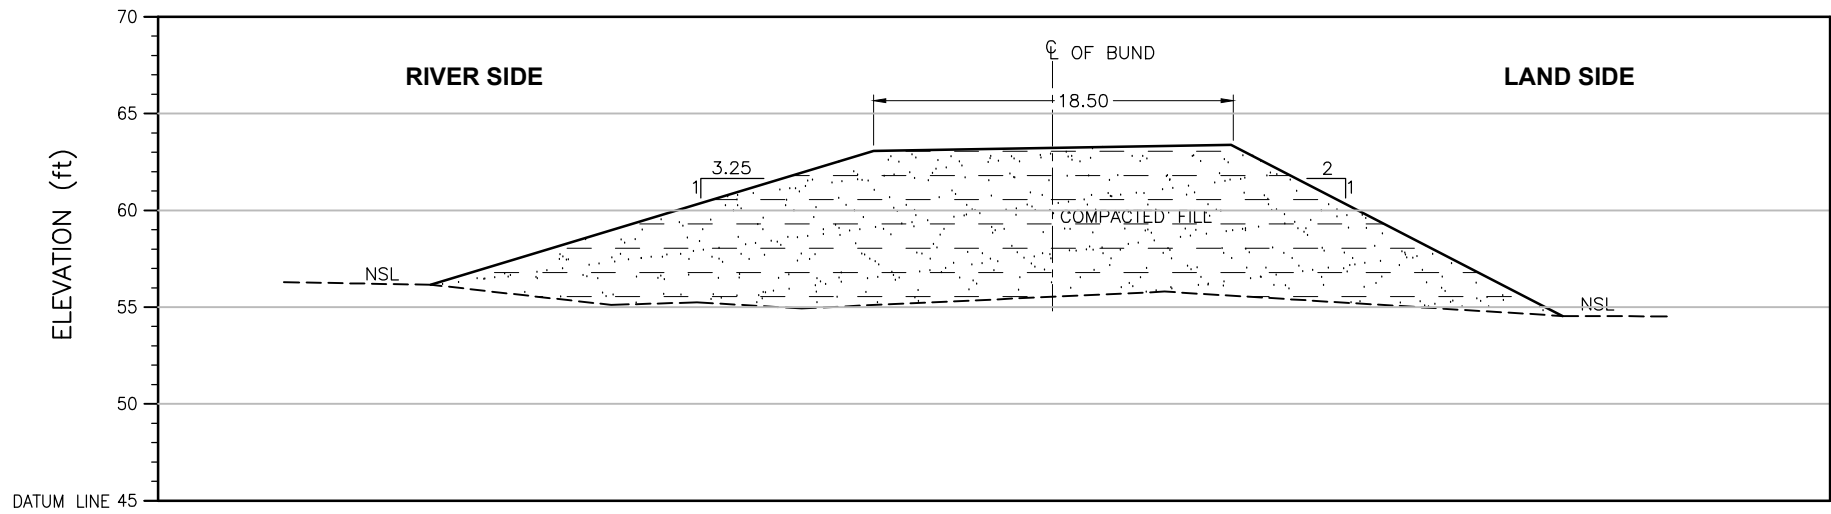

R.L	(ft)	56.16	63.06	63.38	54.55
DISTANCE	(ft)	0.00	22.86	41.31	58.42

CROSS SECTION

Distance (ft)	X	Y
58.42	420797.53	2767886.56
41.31	420801.83	2767883.61
22.86	420806.6	2767880.6
0.00	420812.06	2767876.27

CRS: UTM42N

LEGEND:

STONE PICTING



COMPACTED FILL



SHEET 1

CLIENT:



IRRIGATION DEPARTMENT
GOVERNMENT OF SINDH



SINDH RESILIENCE PROJECT
SINDH IRRIGATION DEPARTMENT

							DRAWN	AA
							CHECKED	
							RECOMMENDED	
REV.	DATE	DESCRIPTION	BY	CKD.	APPR.	APPROVED		

IRRIGATION DEPARTMENT
SHAIKHANI BUND
X6

DATE	DWG. NO.	REV. 0
------	----------	-----------