


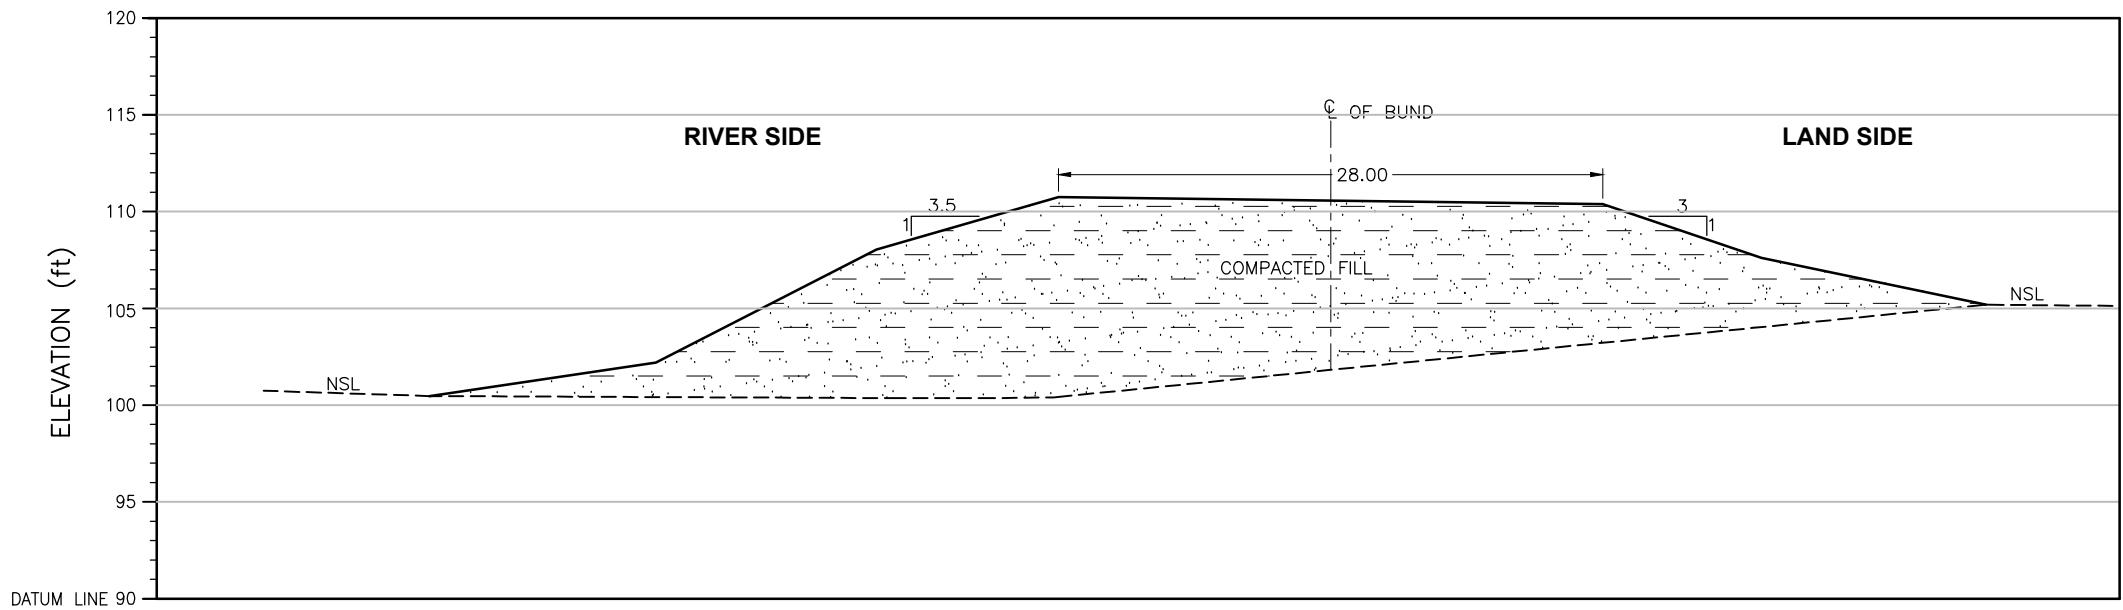

ELEVATION	(ft)	100.48	102.21	108.04	110.75	107.61	105.19
DISTANCE	(ft)	0.00	11.70	23.08	32.48	68.77	80.35

CROSS SECTION

Distance(ft)	X	Y
80.35	418659.295	2874604.75
68.77	418662.5	2874606.34
60.57	418664.726	2874607.68
32.48	418673.325	2874608.8
23.08	418675.915	2874610.09
11.70	418679.185	2874611.27
0.00	418682.636	2874612.16


CRS: UTM42N

LEGEND:

STONE PICHING



COMPACTED FILL

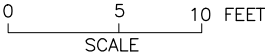

CLIENT:



IRRIGATION DEPARTMENT
GOVERNMENT OF SINDH



SINDH RESILIENCE PROJECT
SINDH IRRIGATION DEPARTMENT

							DRAWN	AA
							CHECKED	
							RECOMMENDED	
REV.	DATE	DESCRIPTION	BY	CKD.	APPR.	APPROVED		

IRRIGATION DEPARTMENT
SANN VEEH DARI BUND
Sann Veeh Dari Bund 4/2

DATE	DWG. NO.	REV. 0
------	----------	-----------