


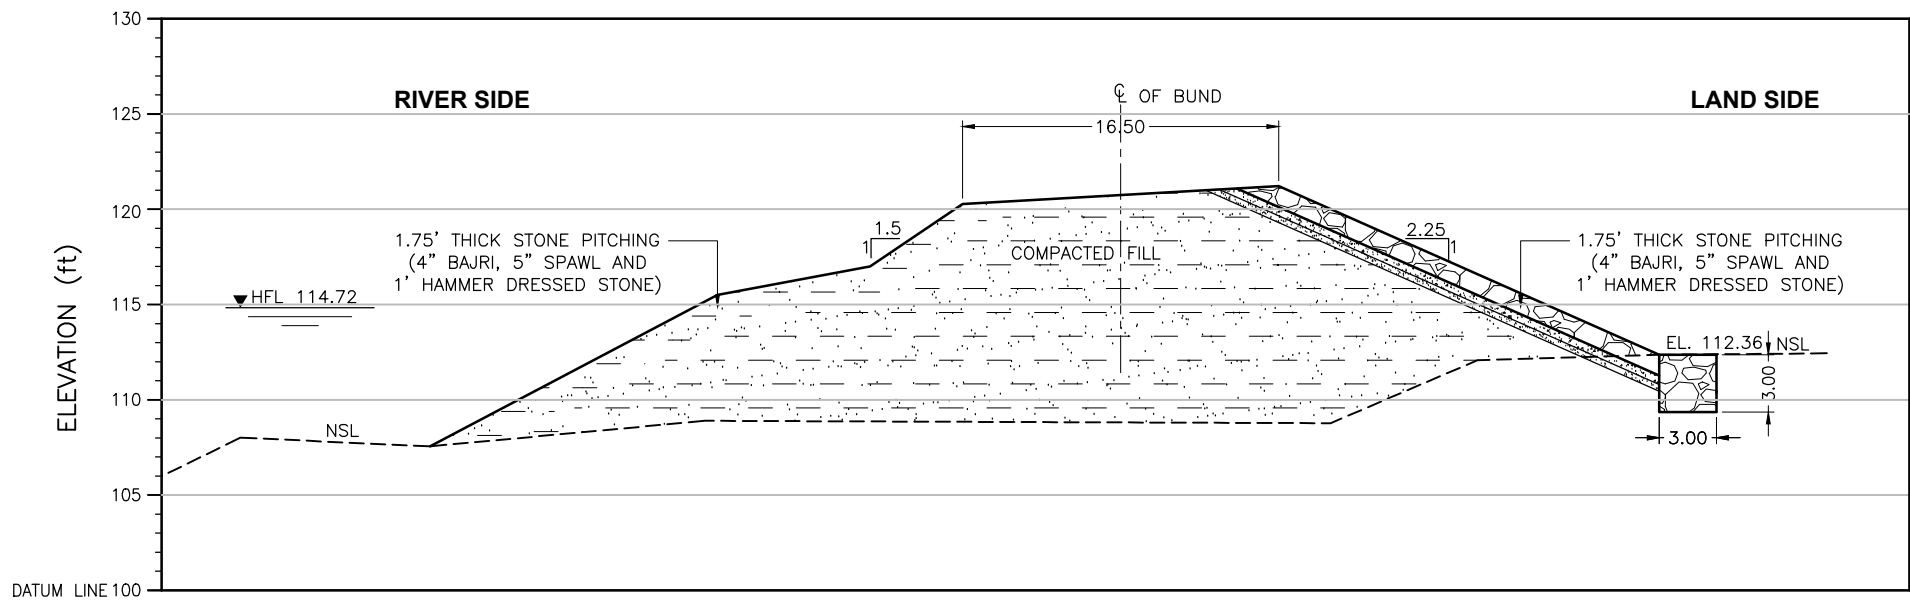

ELEVATION	(ft)	107.56	115.50	116.98	120.26	121.19	112.36
DISTANCE	(ft)	0.00	15.07	23.08	27.93	44.52	64.47

CROSS SECTION

LEGEND:

STONE PICTING




COMPACTED FILL



Distance(ft)	X	Y
64.47	385293.89	2923894.87
44.52	385296.72	2923889.48
27.93	385298.85	2923884.87
23.08	385299.62	2923883.61
15.07	385300.84	2923881.50
0.00	385303.23	2923877.58

CRS: UTM42N

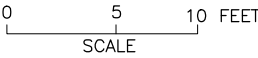

NOTE:
THE HFL HAS BEEN ESTIMATED BASED ON THE SINDH BUND MANUAL
AND IS YET TO BE VALIDATED BY HISTORIC OBSERVATION.

SHEET 1

CLIENT:



IRRIGATION DEPARTMENT
GOVERNMENT OF SINDH



SINDH RESILIENCE PROJECT
SINDH IRRIGATION DEPARTMENT

							DRAWN	AA
							CHECKED	
							RECOMMENDED	
REV.	DATE	DESCRIPTION	BY	CKD.	APPR.	APPROVED		

IRRIGATION DEPARTMENT SEHWANI LOOP BUND MILE 0-0 TO 1-0 SECOND DEFENCE LINE Sehwani Loop Bund Mile 0/0		
DATE MARCH, 2023	DWG. NO. SRP/Sehwani Loop Bund Mile/CS/01	REV. 0