


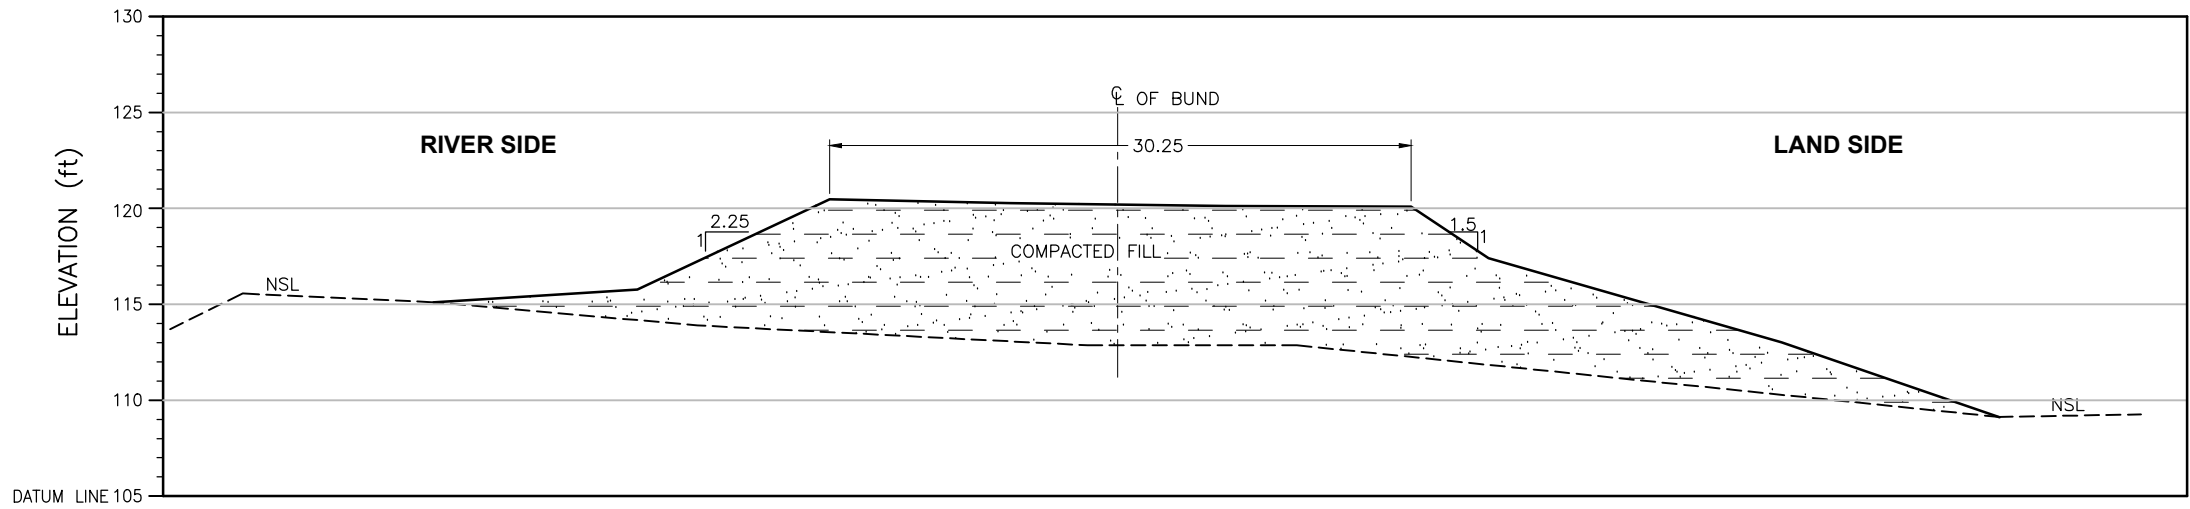

ELEVATION (ft)	115.09	115.74	120.44	120.25	120.09	120.06	117.38	112.99	109.10
DISTANCE (ft)	0.00	10.61	20.63	30.02	41.25	50.92	54.95	70.22	81.58

CROSS SECTION

Distance(ft)	X	Y
81.58	386917.73	2922278.89
70.22	386920.91	2922277.33
54.95	386925.40	2922276.05
50.92	386926.54	2922275.44
41.25	386929.39	2922274.65
30.02	386932.74	2922273.87
20.63	386935.75	2922274.38
10.61	386938.74	2922273.73
0.00	386941.83	2922272.79

LEGEND:


STONE PICTING



COMPACTED FILL



CRS: UTM42N

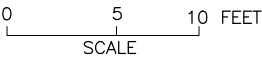

- NOTE:
1. THE HFL HAS BEEN ESTIMATED BASED ON THE SINDH BUND MANUAL AND IS YET TO BE VALIDATED BY HISTORIC OBSERVATION.
 2. AT THE TIME OF THE SURVEY THE EMBANKMENT WAS FOUND TO BE IN DETERIORATED CONDITION.

SHEET 3

CLIENT:  IRRIGATION DEPARTMENT GOVERNMENT OF SINDH		 SINDH RESILIENCE PROJECT SINDH IRRIGATION DEPARTMENT							DRAWN	AA	IRRIGATION DEPARTMENT SEHWANI LOOP BUND MILE 0-0 TO 1-0 SECOND DEFENCE LINE Sehwani Loop Bund Mile 5/7			
										CHECKED				
										RECOMMENDED				
			REV.	DATE	DESCRIPTION	BY	CKD.	APPR.	APPROVED		DATE	DWG. NO.	REV.	
								MARCH, 2023	SRP/Sehwani Loop Bund Mile/CS/03	0				