


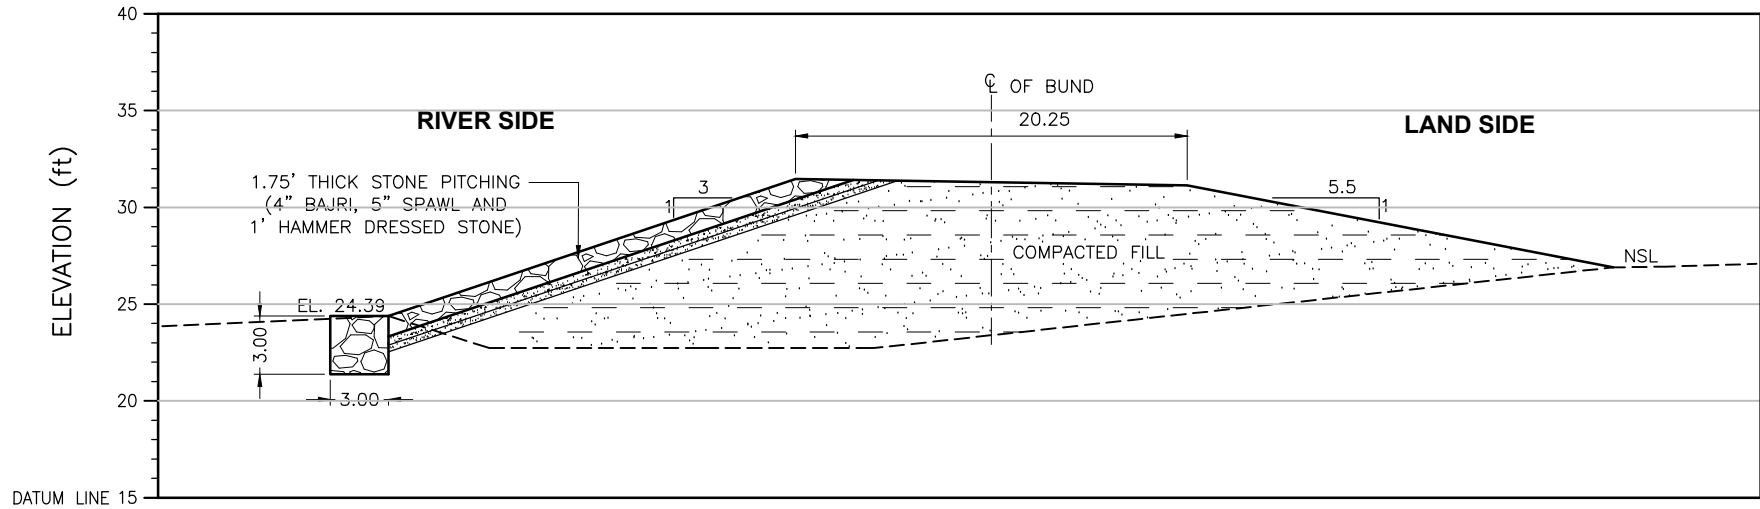

R.L	(ft)	24.39	31.45	31.12	26.90
DISTANCE	(ft)	0.00	21.01	41.22	63.22

CROSS SECTION

Distance(ft)	X	Y
63.22	395553.884	2698745.37
41.22	395556.356	2698751.61
21.01	395558.968	2698757.2
0.00	395561.206	2698763.2

CRS: UTM42N

LEGEND:

STONE PICHING



COMPACTED FILL



SHEET 7

CLIENT:



IRRIGATION DEPARTMENT
GOVERNMENT OF SINDH



SINDH RESILIENCE PROJECT
SINDH IRRIGATION DEPARTMENT

							DRAWN	AA
							CHECKED	
							RECOMMENDED	
REV.	DATE	DESCRIPTION	BY	CKD.	APPR.	APPROVED		

IRRIGATION DEPARTMENT
MS BUND 29 TO 58
MS Bund Mile 59/3

DATE	DWG. NO.	REV. 0
------	----------	-----------