


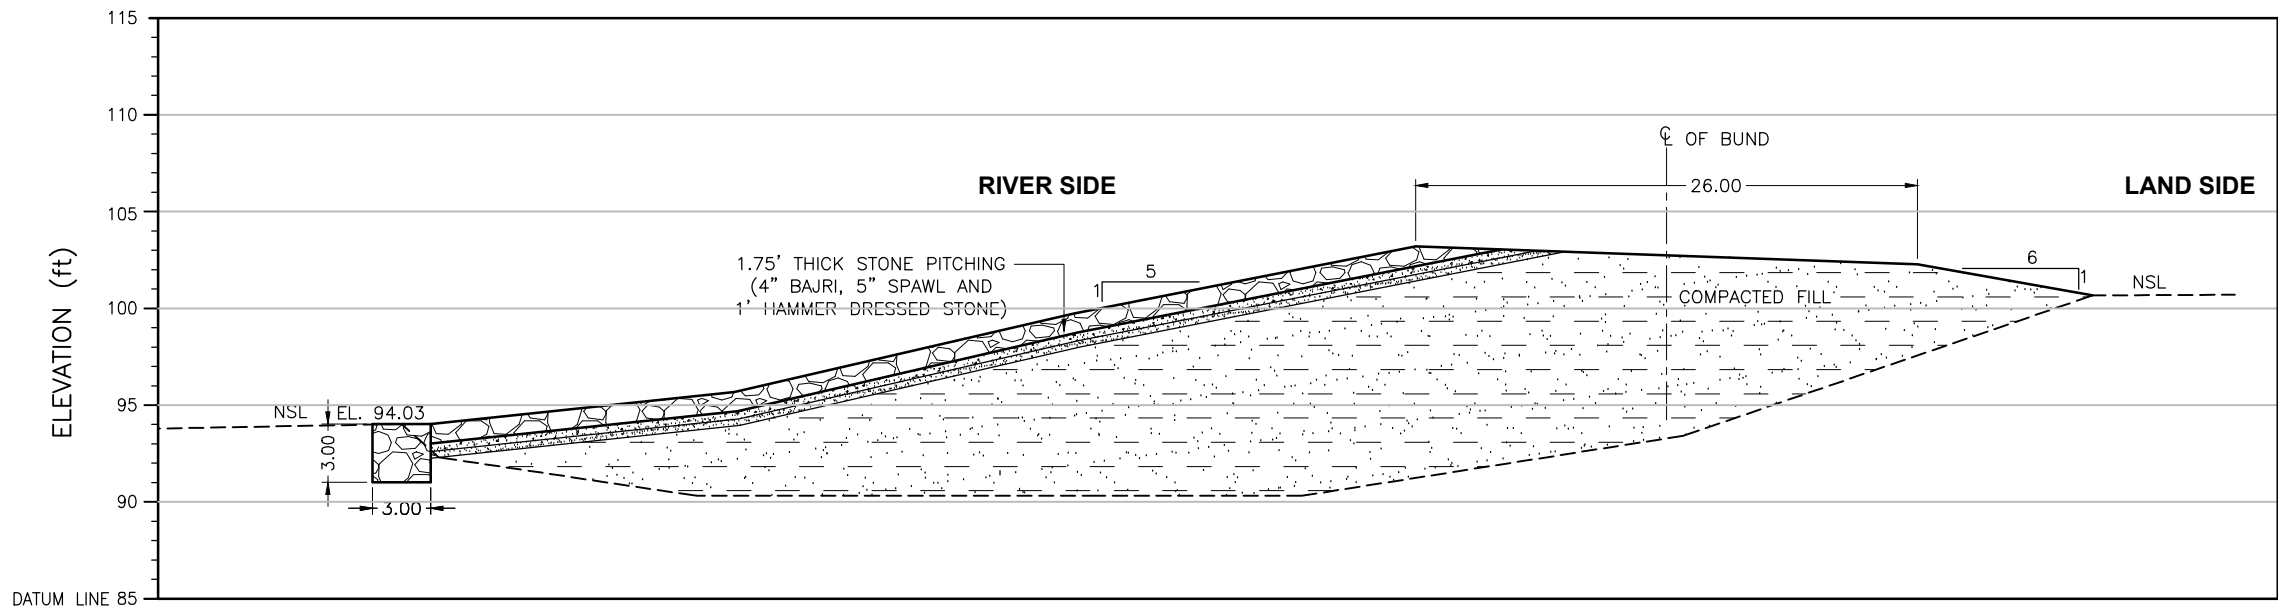

ELEVATION	(ft)	94.03	95.69	99.72	103.19	102.27	100.66
DISTANCE	(ft)	0.00	15.68	33.19	50.85	76.74	85.78


CROSS SECTION

Distance(ft)	X	Y
85.78	434098.14	2872475.24
76.74	434098.17	2872472.42
50.85	434097.30	2872464.48
33.19	434094.63	2872459.60
15.68	434094.04	2872454.26
0.00	434092.74	2872449.66

CRS: UTM42N

LEGEND:

STONE PICTING	
COMPACTED FILL	

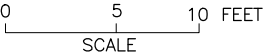

CLIENT:  IRRIGATION DEPARTMENT GOVERNMENT OF SINDH		 SINDH RESILIENCE PROJECT SINDH IRRIGATION DEPARTMENT						DRAWN	AA	IRRIGATION DEPARTMENT S.M. BUND MILE 123-0 TO 137-6 FIRST DEFENCE LINE X2 SM BUND 4/0		
								CHECKED				
								RECOMMENDED				
			REV.	DATE	DESCRIPTION	BY	CKD.	APPR.	APPROVED	DATE	DWG. NO.	REV. 0