


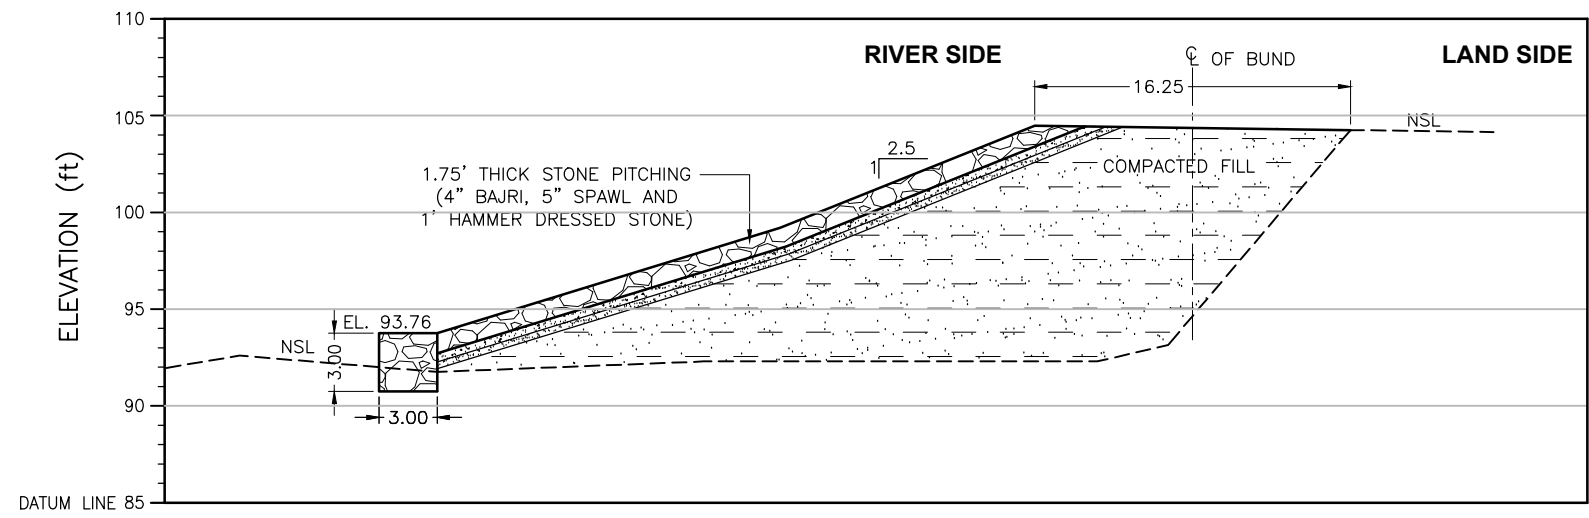

|           |      |       |       |        |        |
|-----------|------|-------|-------|--------|--------|
| ELEVATION | (ft) | 93.76 | 99.18 | 104.45 | 104.23 |
| DISTANCE  | (ft) | 0.00  | 17.70 | 30.84  | 47.13  |

CROSS SECTION

| Distance(ft) | X         | Y          |
|--------------|-----------|------------|
| 47.13        | 435888.09 | 2870992.82 |
| 30.84        | 435883.13 | 2870993.02 |
| 17.70        | 435878.91 | 2870991.91 |
| 0.00         | 435873.74 | 2870993.42 |


CRS: UTM42N

LEGEND:

STONE PICTING



COMPACTED FILL

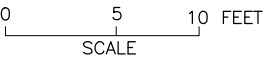

SHEET 3

CLIENT:



IRRIGATION DEPARTMENT  
GOVERNMENT OF SINDH



SINDH RESILIENCE PROJECT  
SINDH IRRIGATION DEPARTMENT

|      |      |             |    |      |       |          |             |    |
|------|------|-------------|----|------|-------|----------|-------------|----|
|      |      |             |    |      |       |          | DRAWN       | AA |
|      |      |             |    |      |       |          | CHECKED     |    |
|      |      |             |    |      |       |          | RECOMMENDED |    |
| REV. | DATE | DESCRIPTION | BY | CKD. | APPR. | APPROVED |             |    |

IRRIGATION DEPARTMENT  
S.M. BUND MILE 123-0 TO 137-6 FIRST DEFENCE LINE  
X3SMBUND 6/0

|      |          |           |
|------|----------|-----------|
| DATE | DWG. NO. | REV.<br>0 |
|------|----------|-----------|