


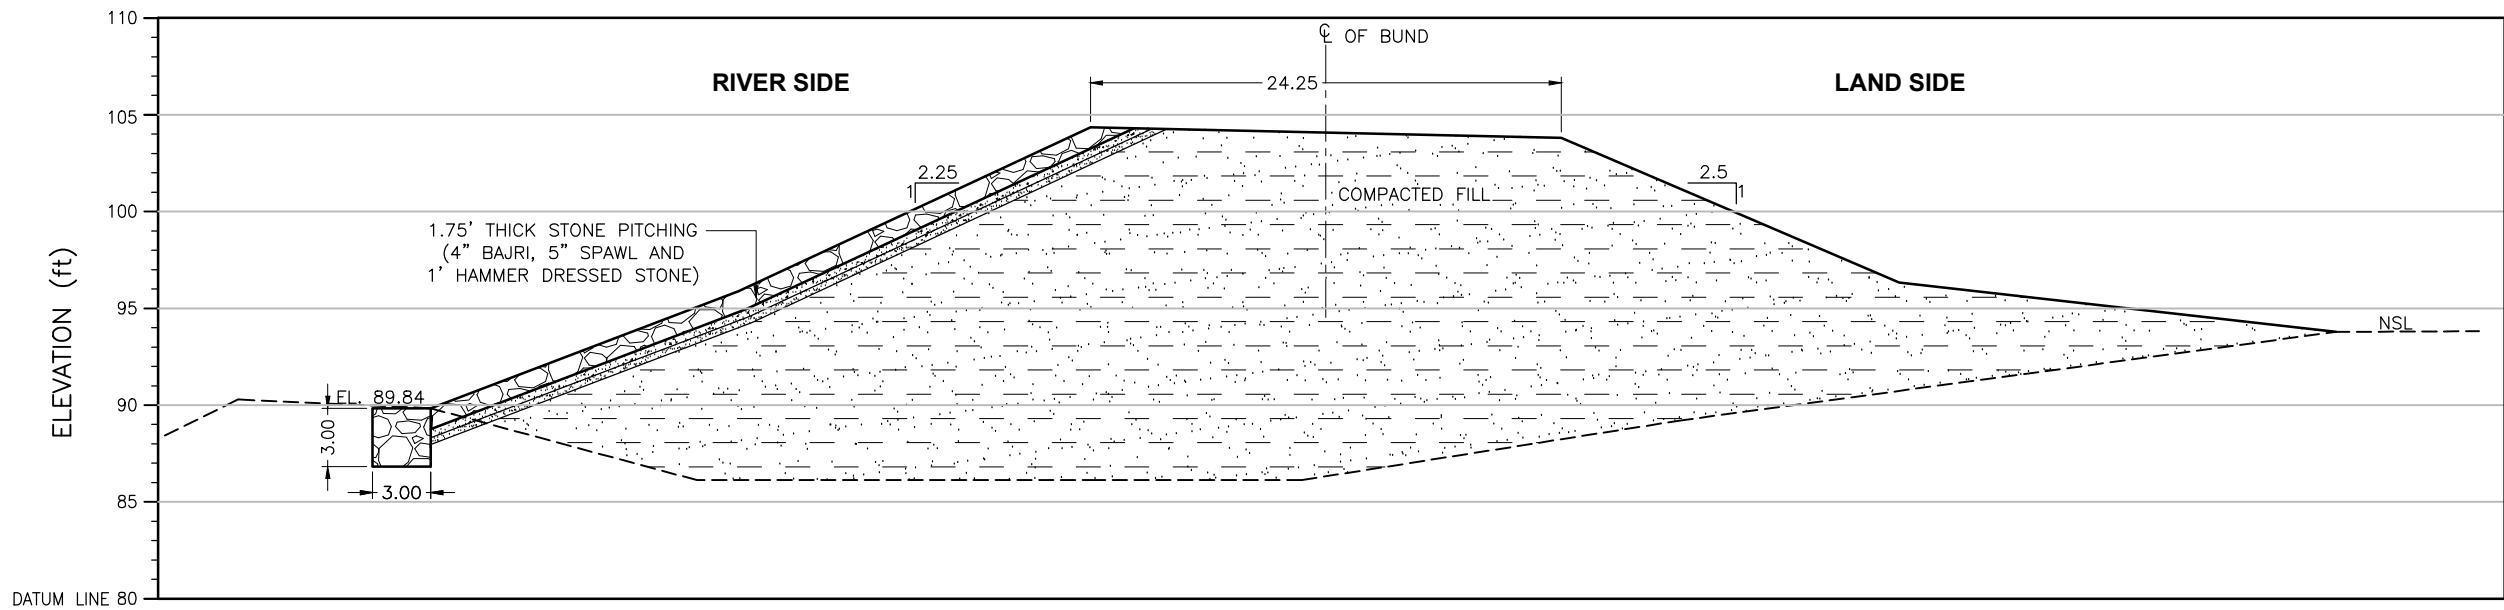

ELEVATION	(ft)	89.84	95.87	104.33	103.78	96.32	93.78
DISTANCE	(ft)	0.00	15.90	34.06	58.37	75.81	98.36

CROSS SECTION

Distance(ft)	X	Y
98.36	434468.51	2867679.72
75.81	434462.60	2867683.24
58.37	434457.99	2867685.88
34.06	434451.03	2867688.82
15.90	434446.15	2867691.64
0.00	434442.80	2867695.15


CRS: UTM42N

LEGEND:

STONE PICHTING



COMPACTED FILL

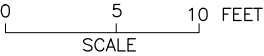

SHEET 4

CLIENT:  IRRIGATION DEPARTMENT GOVERNMENT OF SINDH		 SINDH RESILIENCE PROJECT SINDH IRRIGATION DEPARTMENT						DRAWN	AA	IRRIGATION DEPARTMENT S.M. BUND MILE 123-0 TO 137-6 FIRST DEFENCE LINE X4 SMBUND 8/5		
								CHECKED				
								RECOMMENDED				
			REV.	DATE	DESCRIPTION	BY	CKD.	APPR.	APPROVED	DATE	DWG. NO.	REV. 0