


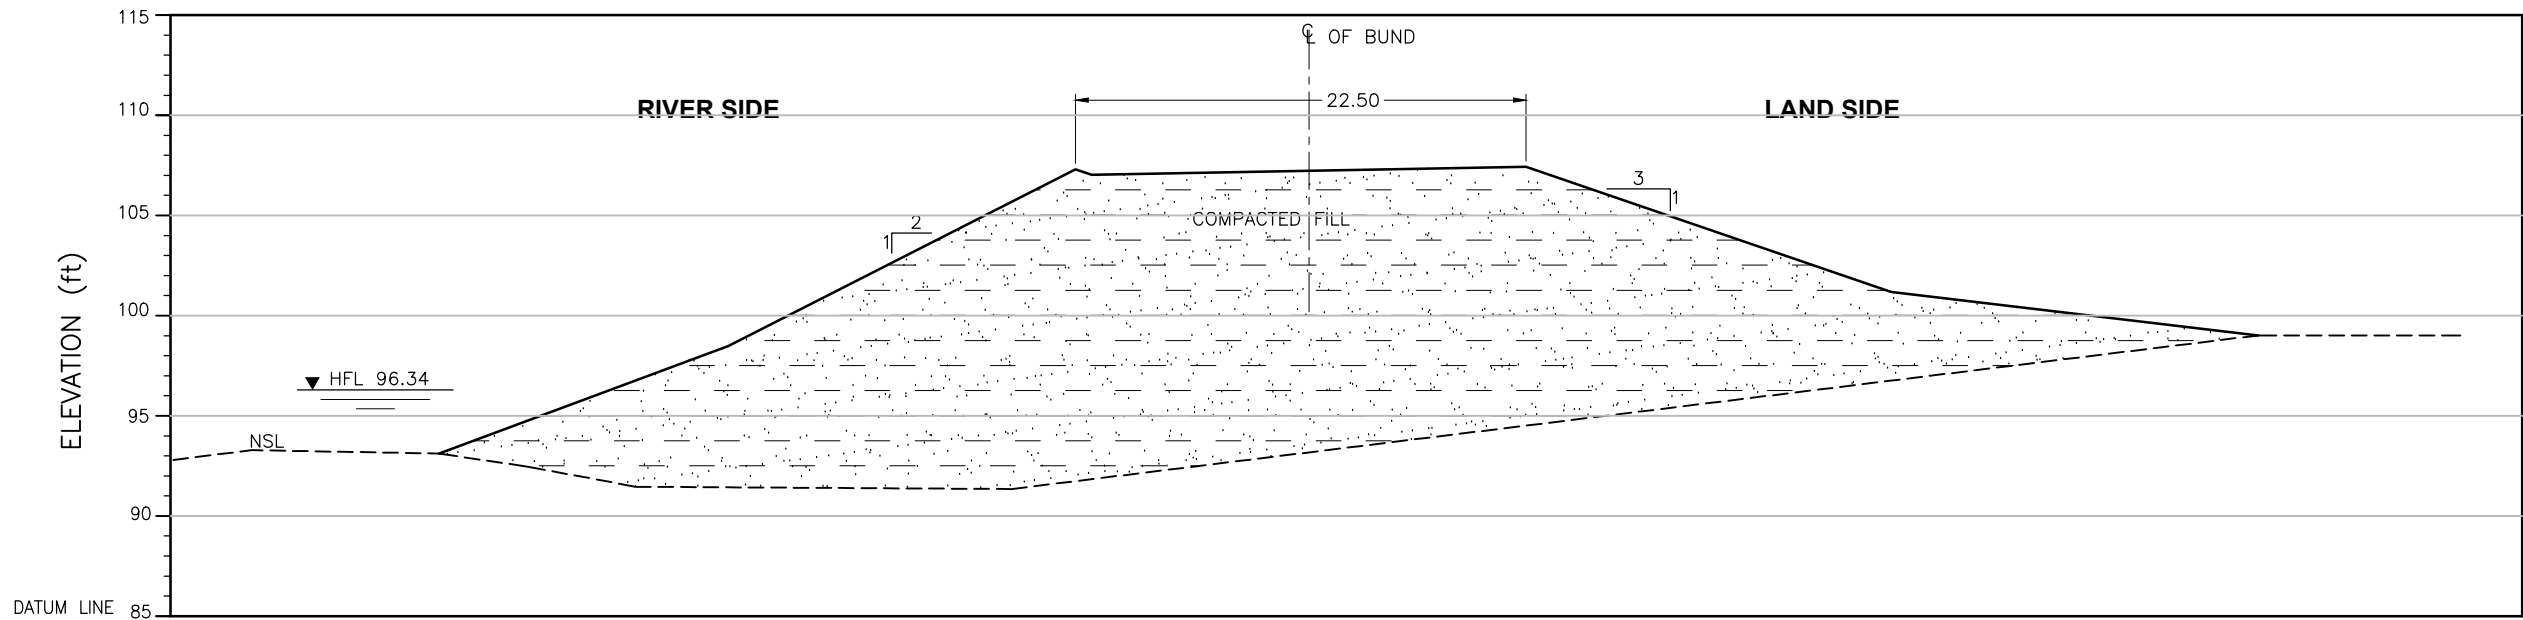

ELEVATION	(ft)	88.12	93.47	102.28 102.00	102.40	96.17	94.00
DISTANCE	(ft)	0.00	14.43	31.76 32.57	54.23	72.43	90.74

CROSS SECTION

LEGEND:

STONE PICHTING




COMPACTED FILL



Distance (ft)	X	Y
0.00	434575.15	2864265.20
14.43	434579.04	2864267.26
31.76	434581.86	2864272.18
32.57	434581.87	2864272.52
54.23	434583.53	2864279.45
72.43	434586.81	2864283.95
90.74	434590.23	2864288.39

CRS: UTM42N

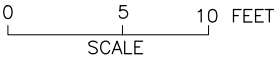

NOTE:
THE HFL HAS BEEN ESTIMATED BASED ON THE SINDH BUND MANUAL
AND IS YET TO BE VALIDATED BY HISTORIC OBSERVATION.

SHEET 1

CLIENT:  IRRIGATION DEPARTMENT GOVERNMENT OF SINDH		 SINDH RESILIENCE PROJECT SINDH IRRIGATION DEPARTMENT						DRAWN	AA	IRRIGATION DEPARTMENT S.M. Bund 11/0 S.M. Bund Mile 123/0 to 137/6 First Defence Line		
								CHECKED				
								RECOMMENDED				
			REV.	DATE	DESCRIPTION	BY	CKD.	APPR.	APPROVED		DATE	DWG. NO.
								MARCH, 2023	SRP/S.M. Bund Mile/CS/01	0		