


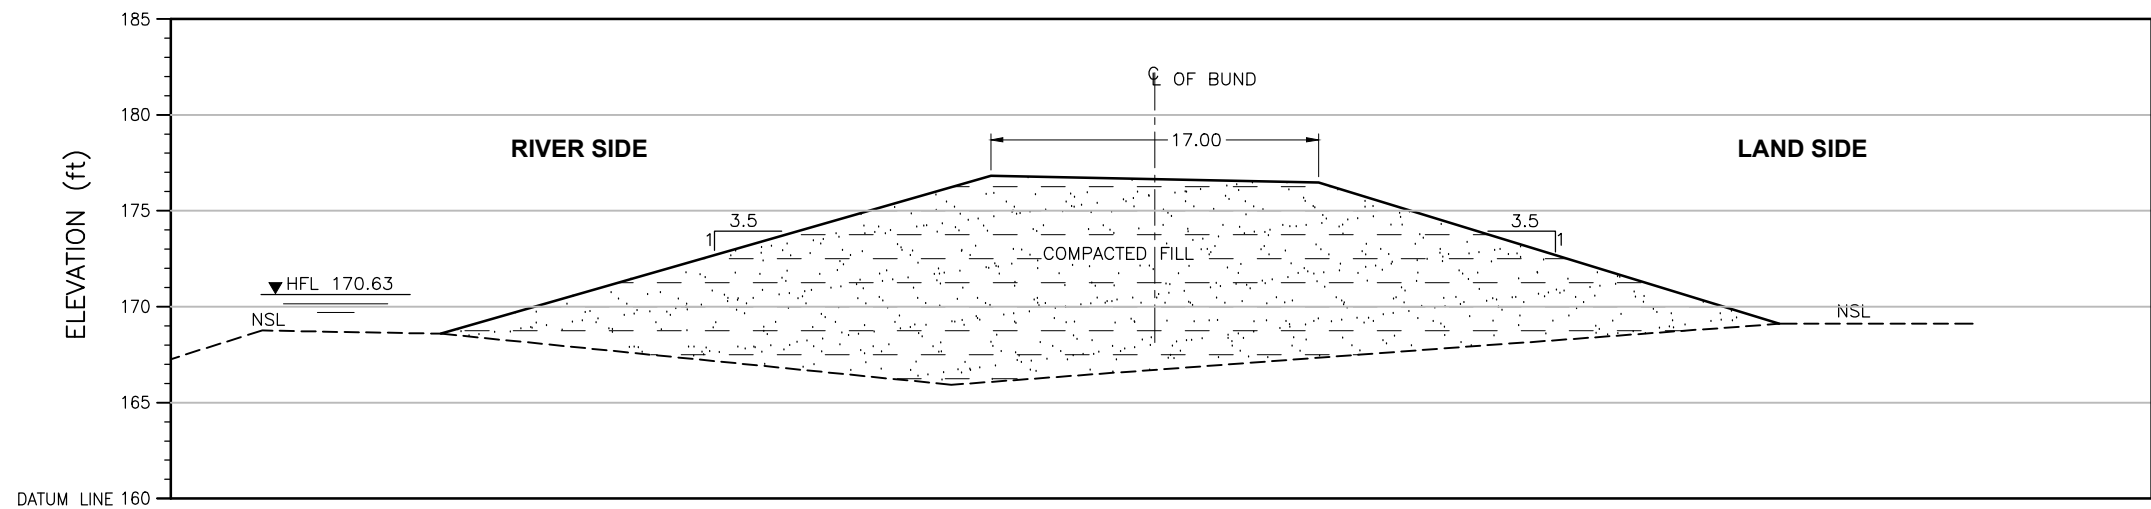


ELEVATION	(ft)	168.59	176.81	176.46	169.11
DISTANCE	(ft)	0.00	28.63	45.69	69.68

CROSS SECTION

LEGEND:

STONE PICHING

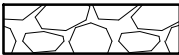


COMPACTED FILL



Distance (ft)	X	Y
69.68	425452.54	3038877.47
45.69	425455.73	3038870.89
28.63	425457.70	3038866.06
0.00	425461.64	3038858.28

CRS: UTM42N

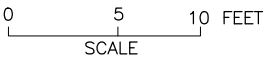

NOTE:
THE HFL HAS BEEN ESTIMATED BASED ON THE SINDH BUND MANUAL
AND IS YET TO BE VALIDATED BY HISTORIC OBSERVATION.

SHEET 1

CLIENT:  IRRIGATION DEPARTMENT GOVERNMENT OF SINDH		 SINDH RESILIENCE PROJECT SINDH IRRIGATION DEPARTMENT							DRAWN	AA	IRRIGATION DEPARTMENT ABAD RING BUND MILE 0-5 TO 2-6 Abad Ring Bund Mile 1/7			
										CHECKED				
										RECOMMENDED				
			REV.	DATE	DESCRIPTION	BY	CKD.	APPR.	APPROVED		DATE	DWG. NO.	REV.	
								MARCH, 2023	SRP/Abad Ring Bund/CS/01	0				