


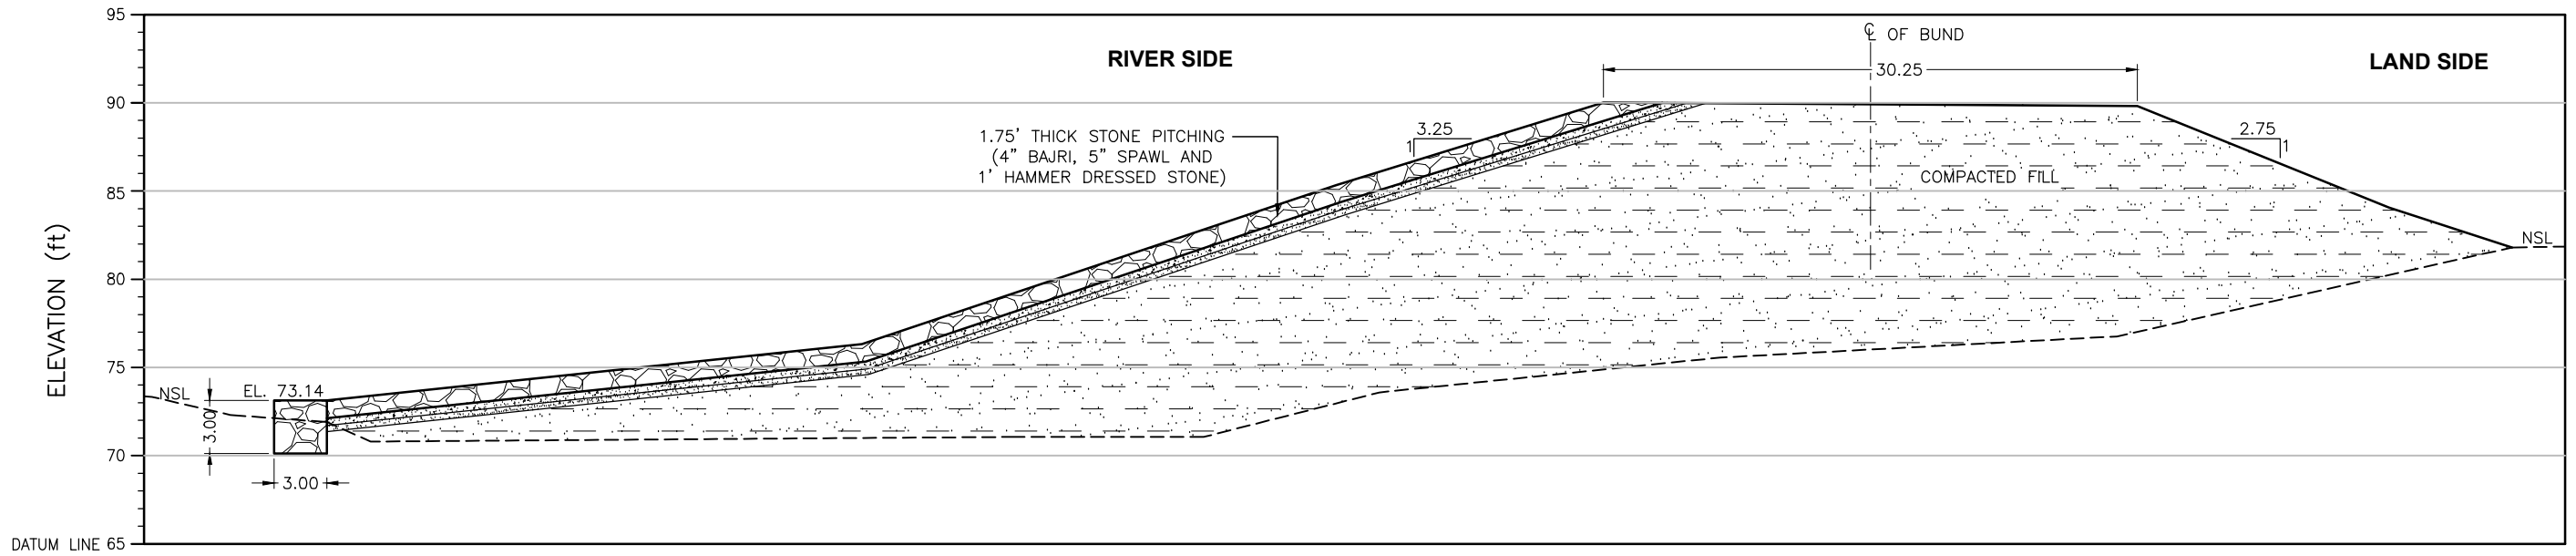

ELEVATION	(ft)	73.14	76.32	85.33	89.99	89.79	84.06	81.79
DISTANCE	(ft)	0.00	30.32	57.19	72.32	102.56	116.82	123.79

CROSS SECTION

Distance(ft)	X	Y
123.79	437822.28	2859573.72
116.82	437820.70	2859572.30
102.56	437818.33	2859568.29
72.32	437810.55	2859563.29
57.19	437806.46	2859560.98
30.32	437800.68	2859555.13
0.00	437793.38	2859549.46

CRS: UTM42N

LEGEND:

STONE PICHTING



COMPACTED FILL



CLIENT:



IRRIGATION DEPARTMENT
GOVERNMENT OF SINDH



SINDH RESILIENCE PROJECT
SINDH IRRIGATION DEPARTMENT

							DRAWN	AA
							CHECKED	
							RECOMMENDED	
REV.	DATE	DESCRIPTION	BY	CKD.	APPR.	APPROVED		

IRRIGATION DEPARTMENT HALA LOOP BUND MILE 0-0 TO 4-1 SECOND DEFENCE LINE New Farehpur Loop Bund 0/0		
DATE	DWG. NO.	REV. 0