


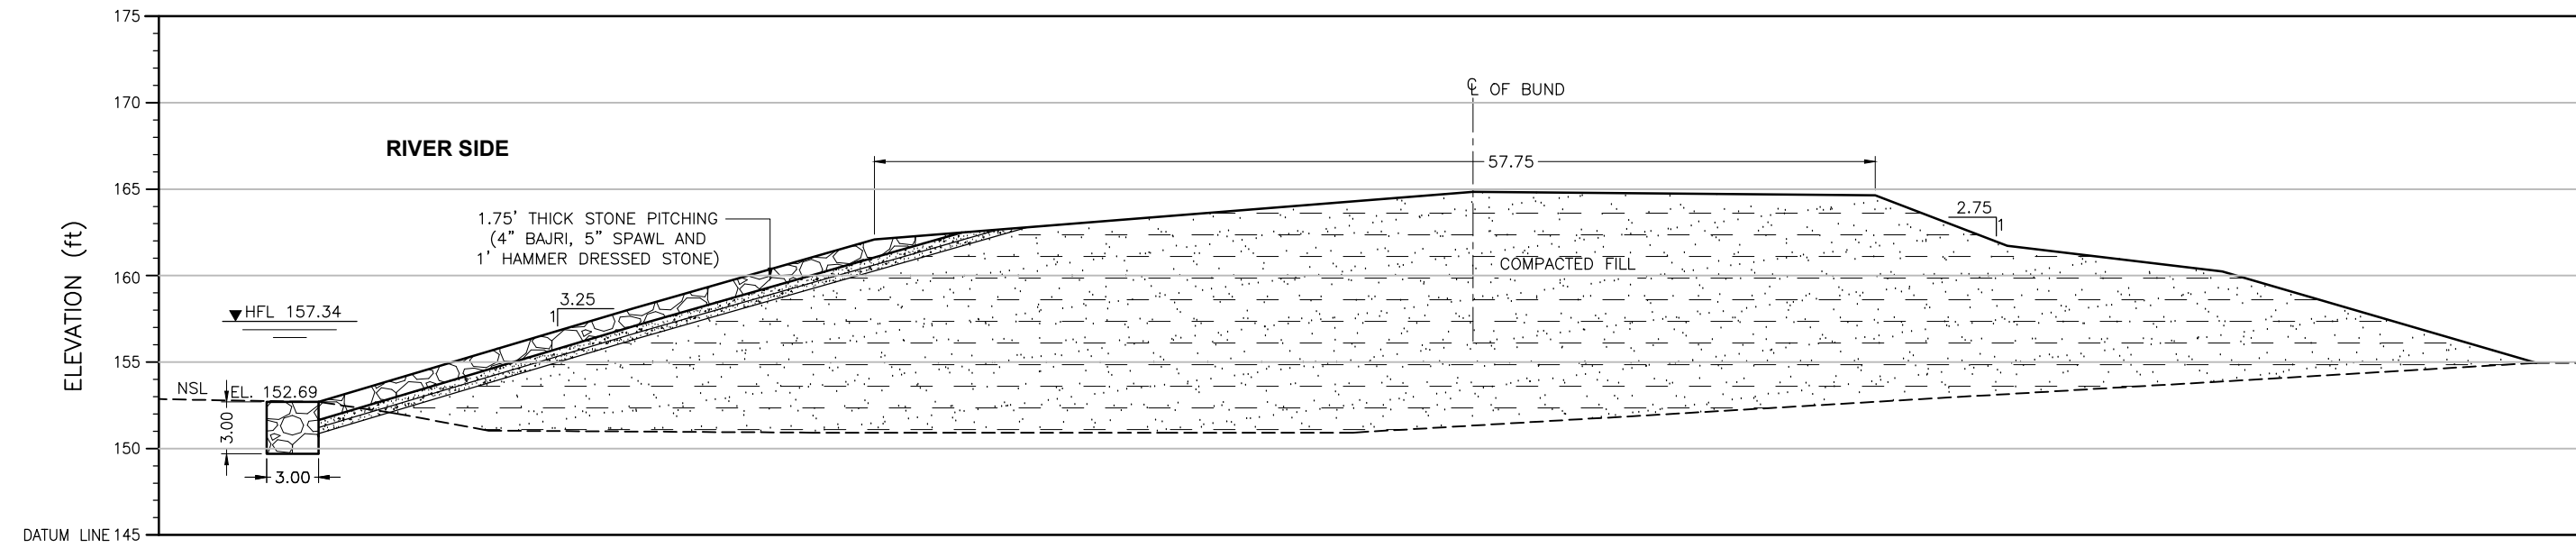

ELEVATION	(ft)	152.69	158.08	162.07	164.82	164.61	161.70	160.22	154.94
DISTANCE	(ft)	0.00	18.13	32.13	66.73	89.98	97.61	110.04	128.19

CROSS SECTION

LEGEND:

STONE PITCHING




COMPACTED FILL



Distance(ft)	X	Y
128.19	416203.73	3023711.55
110.04	416208.09	3023708.15
97.61	416210.21	3023704.63
89.98	416212.46	3023703.79
66.73	416217.50	3023698.59
32.13	416226.23	3023692.66
18.13	416230.07	3023690.76
0.00	416234.70	3023687.74

CRS: UTM42N

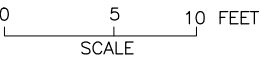

NOTE:
THE HFL HAS BEEN ESTIMATED BASED ON THE SINDH BUND MANUAL
AND IS YET TO BE VALIDATED BY HISTORIC OBSERVATION.

SHEET 2

CLIENT:  IRRIGATION DEPARTMENT GOVERNMENT OF SINDH		 SINDH RESILIENCE PROJECT SINDH IRRIGATION DEPARTMENT						DRAWN	AA	IRRIGATION DEPARTMENT LARKANA SEHWAN BUND MILE 9-2 TO 23-6 Larkana Sehwan Bund Mile 10/4			
									CHECKED				
									RECOMMENDED				
			REV.	DATE	DESCRIPTION	BY	CKD.	APPR.	APPROVED		DATE	DWG. NO.	REV.
								MARCH, 2023	SRP/Larkana Sehwan Bund/CS/02	0			