


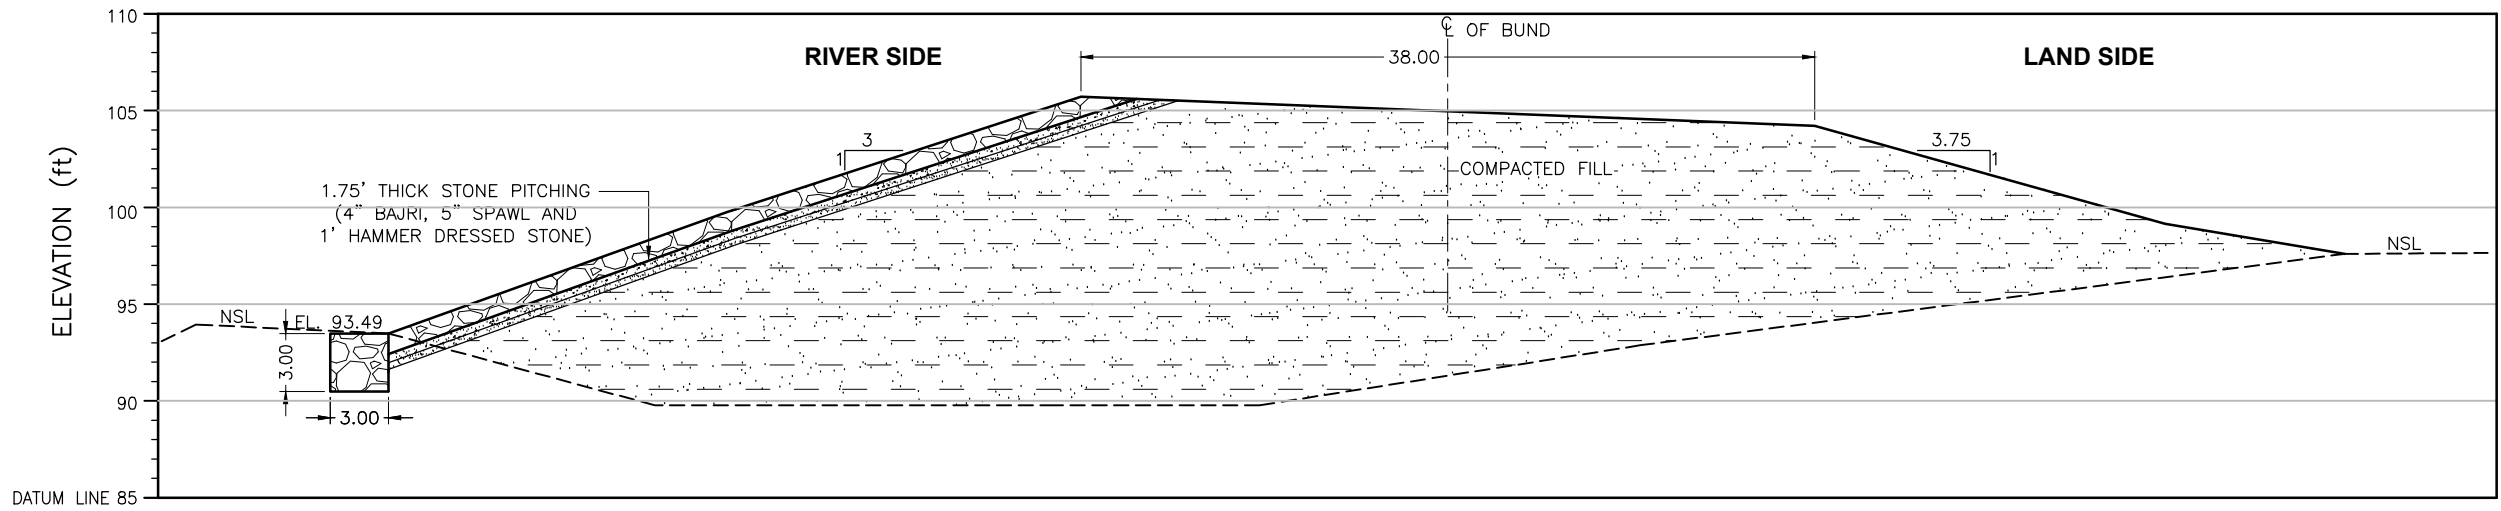

|                |       |       |        |        |       |        |
|----------------|-------|-------|--------|--------|-------|--------|
| ELEVATION (ft) | 93.49 | 99.74 | 105.69 | 104.20 | 99.14 | 97.59  |
| DISTANCE (ft)  | 0.00  | 17.44 | 35.74  | 73.62  | 91.71 | 100.98 |

CROSS SECTION

| Distance(ft) | X          | Y          |
|--------------|------------|------------|
| 100.98       | 431102.557 | 2878733.75 |
| 91.71        | 431099.659 | 2878732.98 |
| 73.62        | 431094.246 | 2878734.46 |
| 35.74        | 431082.731 | 2878736.24 |
| 17.44        | 431077.149 | 2878736.18 |
| 0.00         | 431071.847 | 2878735.78 |

CRS: UTM42N

LEGEND:

STONE PICHTING



COMPACTED FILL



SHEET 6

CLIENT:



IRRIGATION DEPARTMENT  
GOVERNMENT OF SINDH



SINDH RESILIENCE PROJECT  
SINDH IRRIGATION DEPARTMENT

|      |      |             |    |      |       |          |             |    |
|------|------|-------------|----|------|-------|----------|-------------|----|
|      |      |             |    |      |       |          | DRAWN       | AA |
|      |      |             |    |      |       |          | CHECKED     |    |
|      |      |             |    |      |       |          | RECOMMENDED |    |
| REV. | DATE | DESCRIPTION | BY | CKD. | APPR. | APPROVED |             |    |

IRRIGATION DEPARTMENT  
S.M. BUND MILE 104-6 TO 123-0 FIRST DEFENCE LINE  
SM Bund 18/1

|      |          |           |
|------|----------|-----------|
| DATE | DWG. NO. | REV.<br>0 |
|------|----------|-----------|