


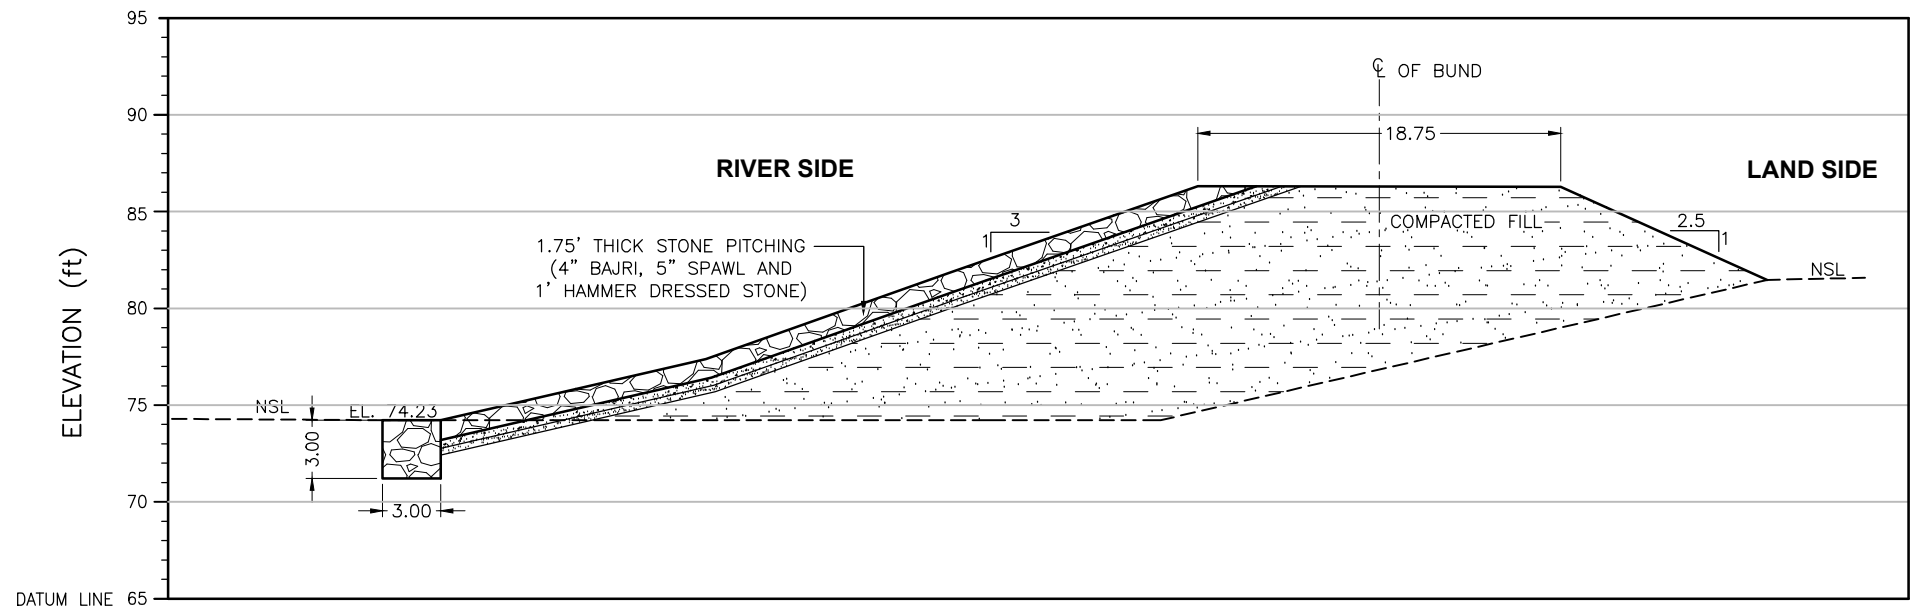

ELEVATION	(ft)	74.23	77.39	81.84	86.30	86.27	81.46
DISTANCE	(ft)	0.00	13.69	26.28	39.08	57.81	68.47

CROSS SECTION

Distance(ft)	X	Y
68.47	438163.74	2851019.53
57.81	438160.67	2851018.26
39.08	438156.14	2851014.78
26.28	438152.80	2851012.75
13.69	438149.54	2851010.71
0.00	438146.22	2851008.18

CRS: UTM42N

LEGEND:

STONE PICTHING



COMPACTED FILL



SHEET 2

CLIENT:



IRRIGATION DEPARTMENT
GOVERNMENT OF SINDH



SINDH RESILIENCE PROJECT
SINDH IRRIGATION DEPARTMENT

							DRAWN	AA
							CHECKED	
							RECOMMENDED	
REV.	DATE	DESCRIPTION	BY	CKD.	APPR.	APPROVED		

IRRIGATION DEPARTMENT
CROSS BUND MILE 0-0 TO 0-4 FIRST DEFENCE LINE
Cross Bund 0/4

DATE	DWG. NO.	REV. 0
------	----------	-----------