


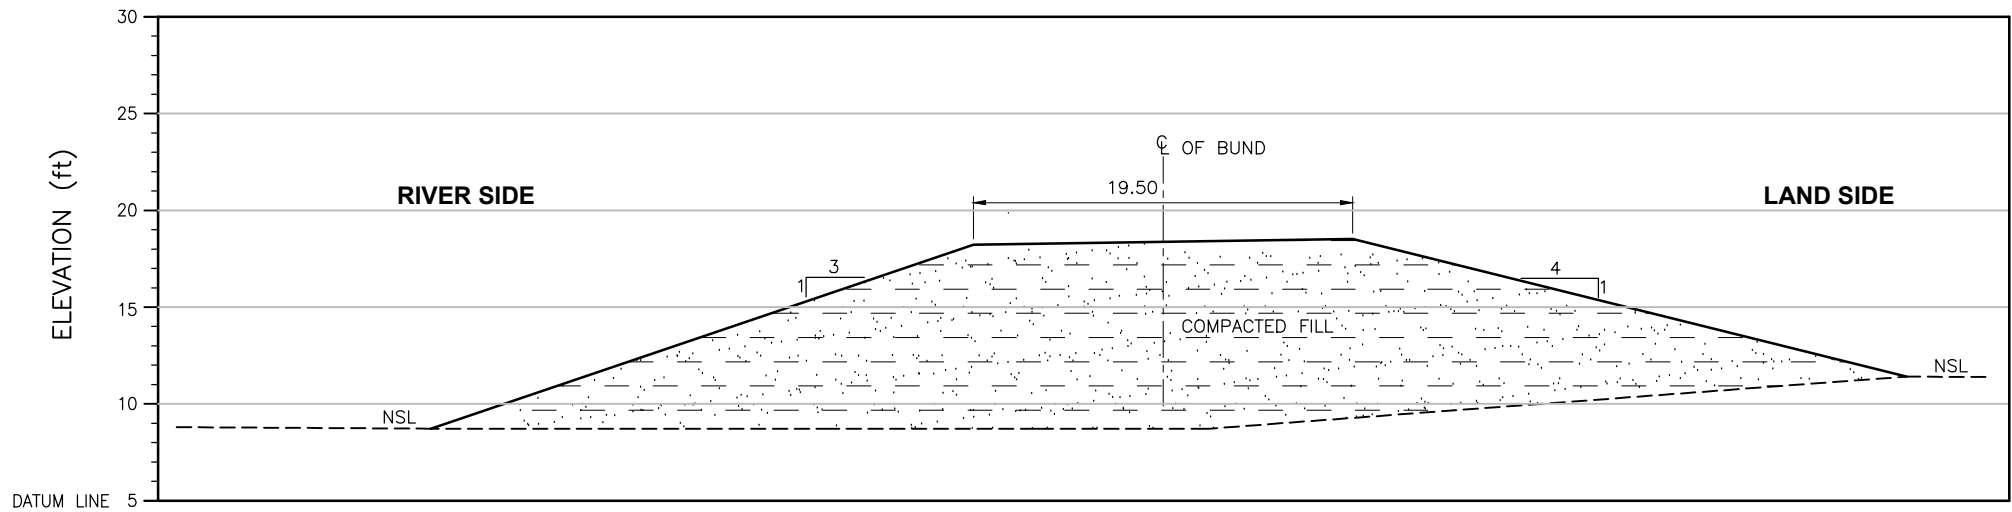

R.L	(ft)	8.73	18.22	18.52	11.42
DISTANCE	(ft)	0.00	28.02	47.59	76.18

CROSS SECTION

Distance(ft)	X	Y
76.18	373423.219	2676040.59
47.59	373432.009	2676040.28
28.02	373437.726	2676038.31
0.00	373446.206	2676037.31

CRS: UTM42N

LEGEND:

STONE PICHING



COMPACTED FILL



CLIENT:



IRRIGATION DEPARTMENT
GOVERNMENT OF SINDH



SINDH RESILIENCE PROJECT
SINDH IRRIGATION DEPARTMENT

							DRAWN	AA
							CHECKED	
							RECOMMENDED	
REV.	DATE	DESCRIPTION	BY	CKD.	APPR.	APPROVED		

IRRIGATION DEPARTMENT
KUKAWARI LINK BUND
X5 Kuka Wari Link 20/5 Miles

DATE	DWG. NO.	REV. 0
------	----------	-----------