


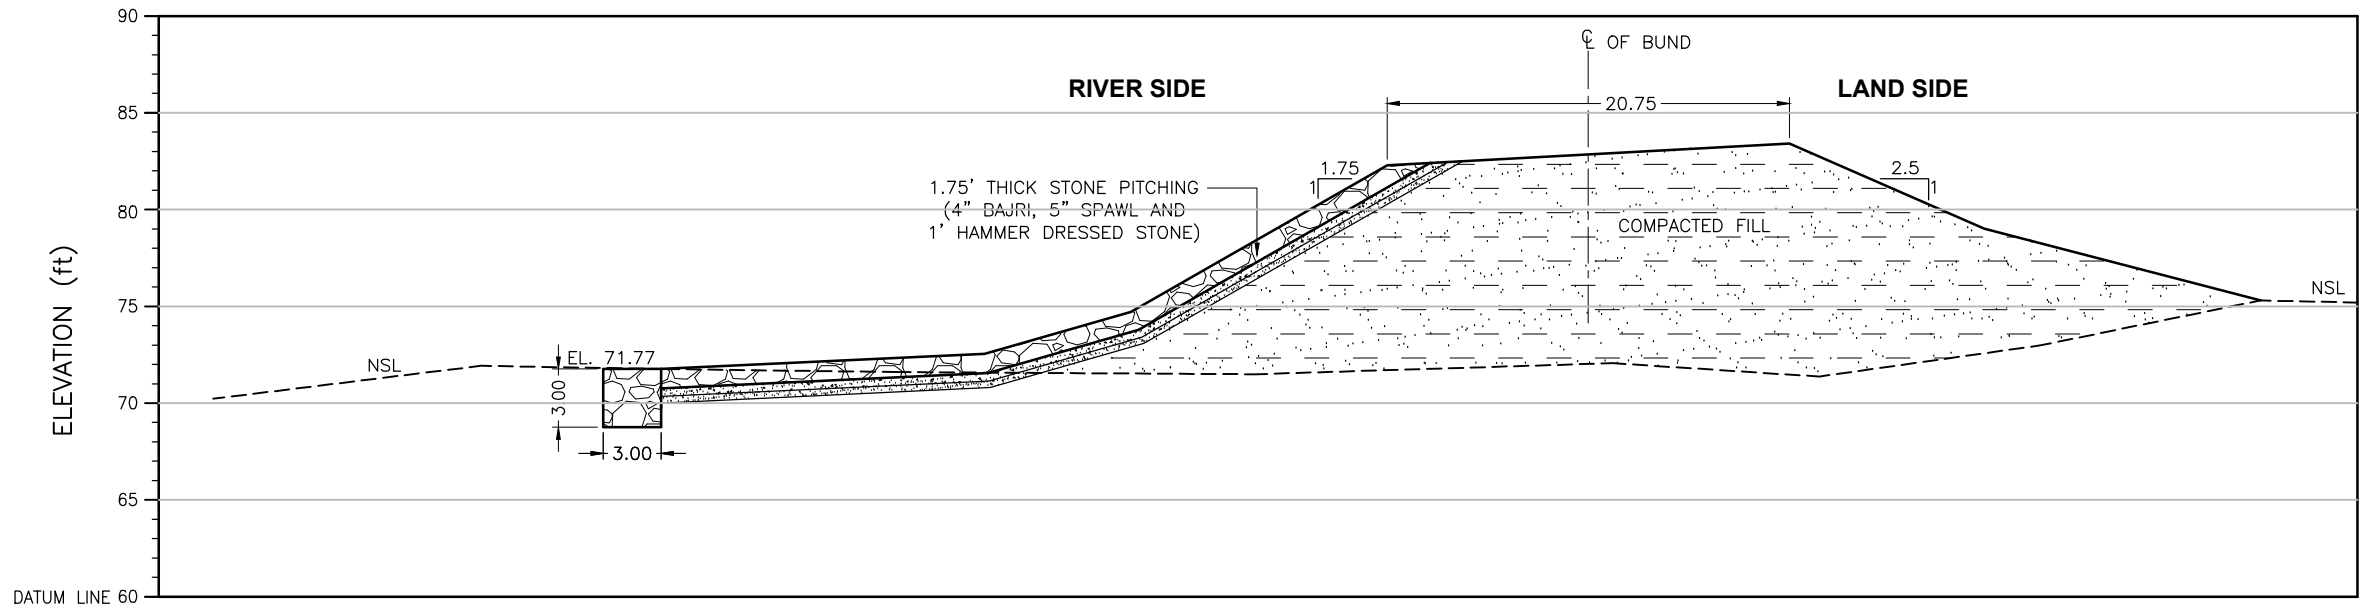

ELEVATION (ft)		71.77		72.56		74.72		82.29		83.41		79.02		75.31
DISTANCE (ft)		0.00		16.70		24.24		37.47		58.23		68.30		82.54

CROSS SECTION

Distance(ft)	X	Y
82.54	440327.57	2848938.04
68.30	440326.67	2848933.69
58.23	440326.79	2848930.63
37.47	440326.77	2848924.30
24.24	440327.14	2848920.27
16.70	440326.70	2848917.95
0.00	440327.10	2848912.88


CRS: UTM42N

LEGEND:

STONE PICTING



COMPACTED FILL

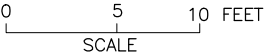

CLIENT:



IRRIGATION DEPARTMENT
GOVERNMENT OF SINDH



SINDH RESILIENCE PROJECT
SINDH IRRIGATION DEPARTMENT

							DRAWN	AA
							CHECKED	
							RECOMMENDED	
REV.	DATE	DESCRIPTION	BY	CKD.	APPR.	APPROVED		

IRRIGATION DEPARTMENT
S.M. BUND MILE 142-2 TO 172-0 FIRST DEFENCE LINE
SM BUND 2/0

DATE	DWG. NO.	REV. 0
------	----------	-----------