


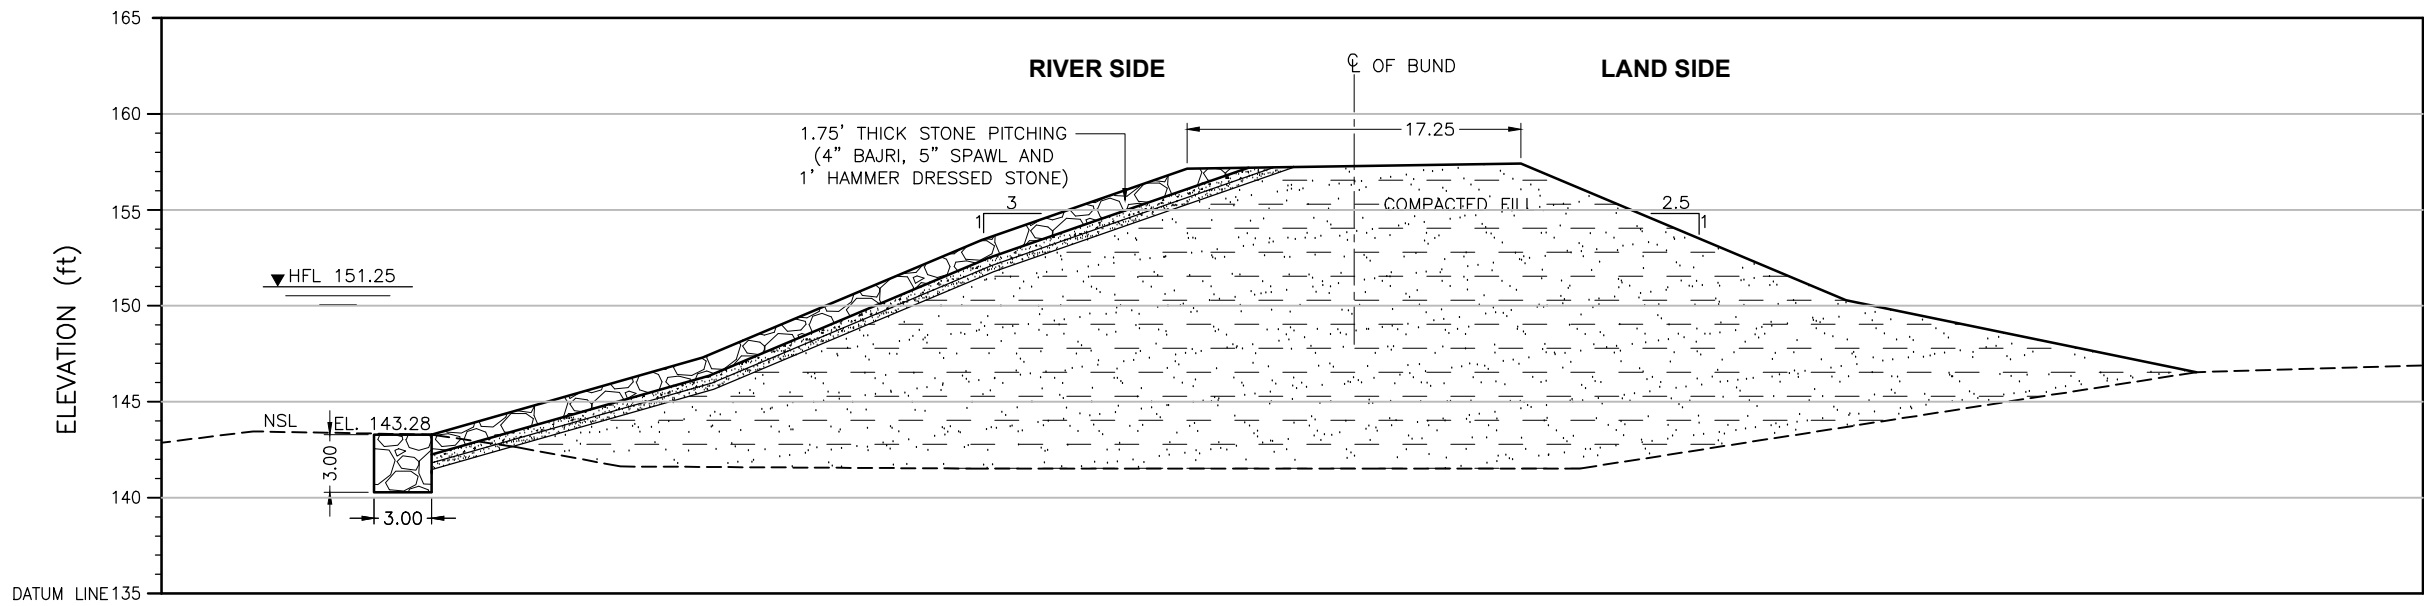

ELEVATION	(ft)	143.28	147.29	153.40	157.12	157.39	150.27	146.53
DISTANCE	(ft)	0.00	14.11	28.64	39.35	56.71	73.65	91.91

CROSS SECTION

Distance(ft)	X	Y
91.91	401645.01	3002460.66
73.65	401650.63	3002460.29
56.71	401655.74	3002461.10
39.35	401660.97	3002462.98
28.64	401664.36	3002464.06
14.11	401668.68	3002462.93
0.00	401672.96	3002462.56


CRS: UTM42N

LEGEND:

STONE PITCHING



COMPACTED FILL

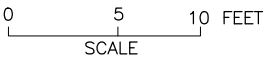

NOTE:
THE HFL HAS BEEN ESTIMATED BASED ON THE SINDH BUND MANUAL
AND IS YET TO BE VALIDATED BY HISTORIC OBSERVATION.

SHEET 2

CLIENT:  IRRIGATION DEPARTMENT GOVERNMENT OF SINDH		 SINDH RESILIENCE PROJECT SINDH IRRIGATION DEPARTMENT						DRAWN	AA	IRRIGATION DEPARTMENT LARKANA SEHWAN BUND LARKANA SEHWAN BUND 2/4			
									CHECKED				
									RECOMMENDED				
			REV.	DATE	DESCRIPTION	BY	CKD.	APPR.	APPROVED		DATE	DWG. NO.	REV.
								MARCH, 2023	SRP/Larkana Sehwan Bund /CS/02	0			