


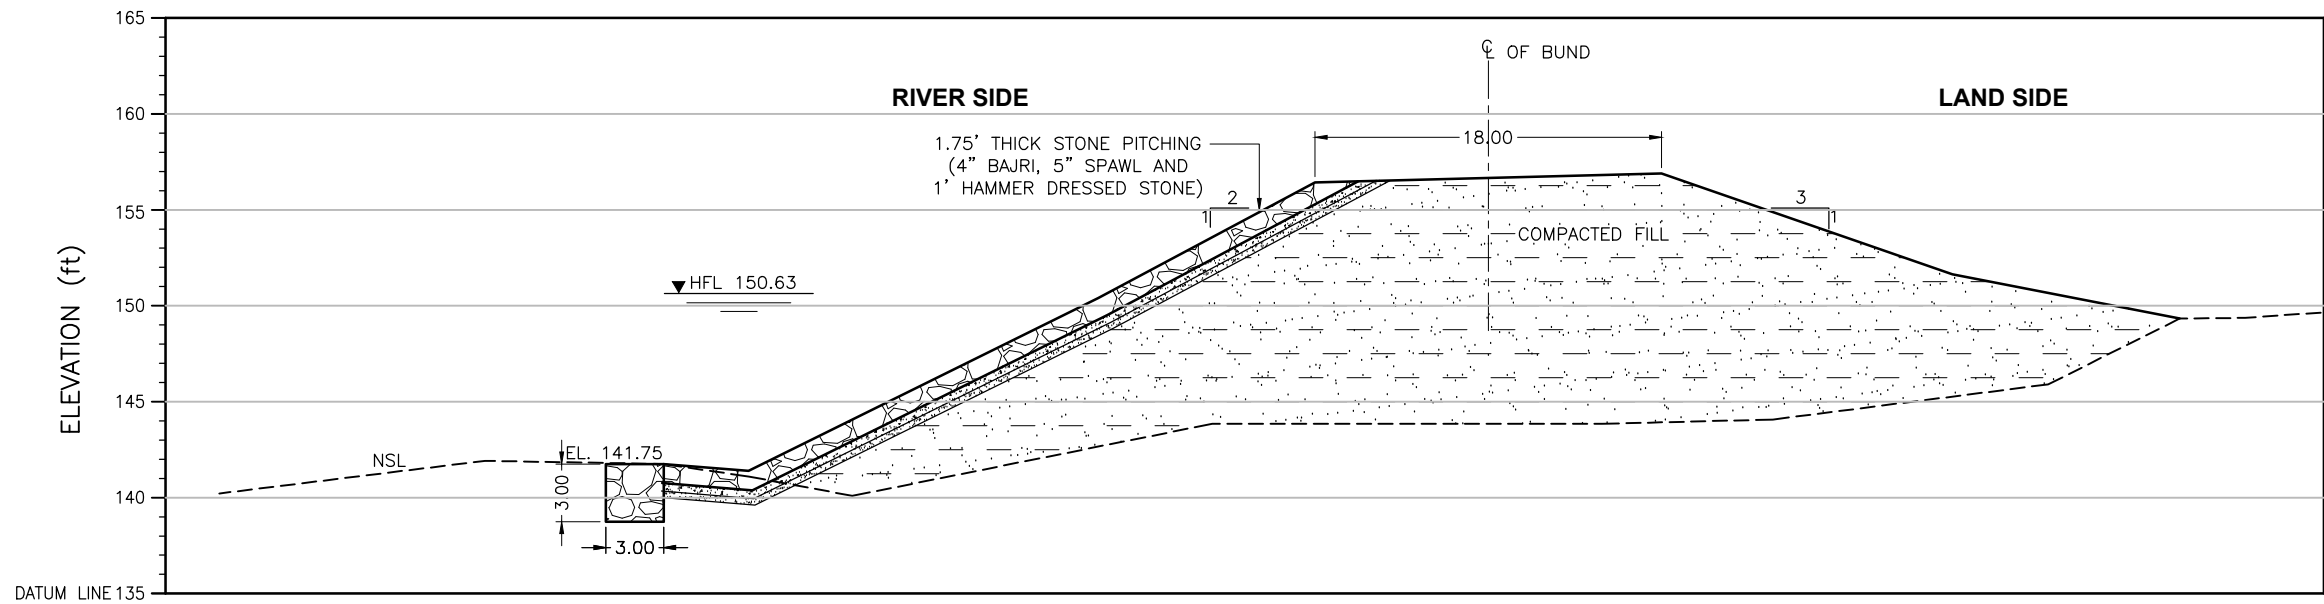

ELEVATION	(ft)	141.75	141.39	150.38	156.40	156.87	151.63	149.31
DISTANCE	(ft)	0.00	4.42	22.64	33.92	51.98	67.12	78.95


CROSS SECTION

Distance(ft)	X	Y
78.95	401184.79	3004255.48
67.12	401187.07	3004252.65
51.98	401189.99	3004249.00
33.92	401194.23	3004244.85
22.64	401195.21	3004241.55
4.42	401196.92	3004236.26
0.00	401197.46	3004235.03


CRS: UTM42N

LEGEND:

STONE PICHTING

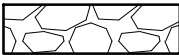

COMPACTED FILL

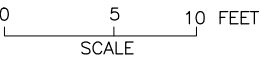

NOTE:
THE HFL HAS BEEN ESTIMATED BASED ON THE SINDH BUND MANUAL
AND IS YET TO BE VALIDATED BY HISTORIC OBSERVATION.

SHEET 1

CLIENT:  IRRIGATION DEPARTMENT GOVERNMENT OF SINDH		 SINDH RESILIENCE PROJECT SINDH IRRIGATION DEPARTMENT							DRAWN	AA	IRRIGATION DEPARTMENT LARKANA SEHWAN BUND LARKANA SEHWAN BUND 0/5			
										CHECKED				
										RECOMMENDED				
			REV.	DATE	DESCRIPTION	BY	CKD.	APPR.	APPROVED		DATE	DWG. NO.	REV.	
										MARCH, 2023	SRP/Larkana Sehwan Bund /CS/01	0		