


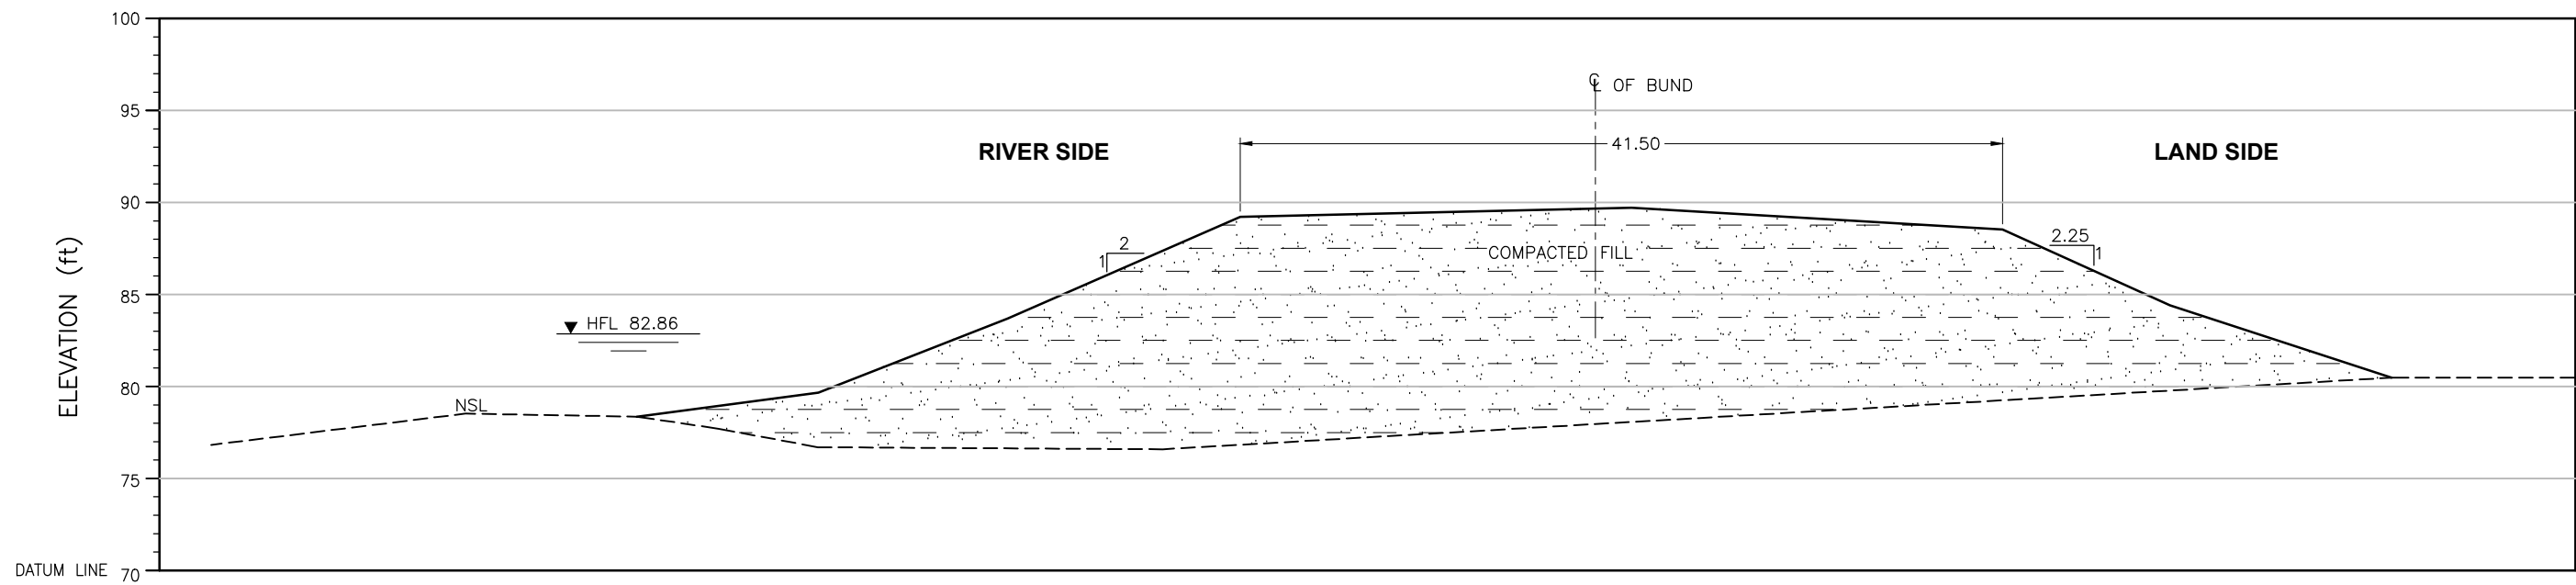

ELEVATION	(ft)	78.36	79.66	83.68	89.21	89.70	88.52	84.41	80.48
DISTANCE	(ft)	0.00	9.86	20.13	32.78	54.02	74.19	83.28	95.32

CROSS SECTION

Distance (ft)	X	Y
0.00	434114.58	2861785.70
9.86	434117.14	2861784.13
20.13	434120.41	2861783.80
32.78	434124.07	2861782.56
54.02	434129.89	2861779.64
74.19	434135.44	2861776.98
83.28	434138.05	2861776.03
95.32	434141.54	2861774.88


CRS: UTM42N

LEGEND:

STONE PITCHING



COMPACTED FILL

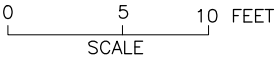

NOTE:
THE HFL HAS BEEN ESTIMATED BASED ON THE SINDH BUND MANUAL
AND IS YET TO BE VALIDATED BY HISTORIC OBSERVATION.

SHEET 1

CLIENT:  IRRIGATION DEPARTMENT GOVERNMENT OF SINDH		 SINDH RESILIENCE PROJECT SINDH IRRIGATION DEPARTMENT						DRAWN	AA	IRRIGATION DEPARTMENT New Fatehpur Loop Bund 1/0 New Fatehpur Loop Bund Mile 0/0 to 4/4		
								CHECKED				
								RECOMMENDED				
			REV.	DATE	DESCRIPTION	BY	CKD.	APPR.	APPROVED	DATE	DWG. NO.	REV.
										MARCH, 2023	SRP/New Fatehpur Loop Bund Mile /CS/01	0