


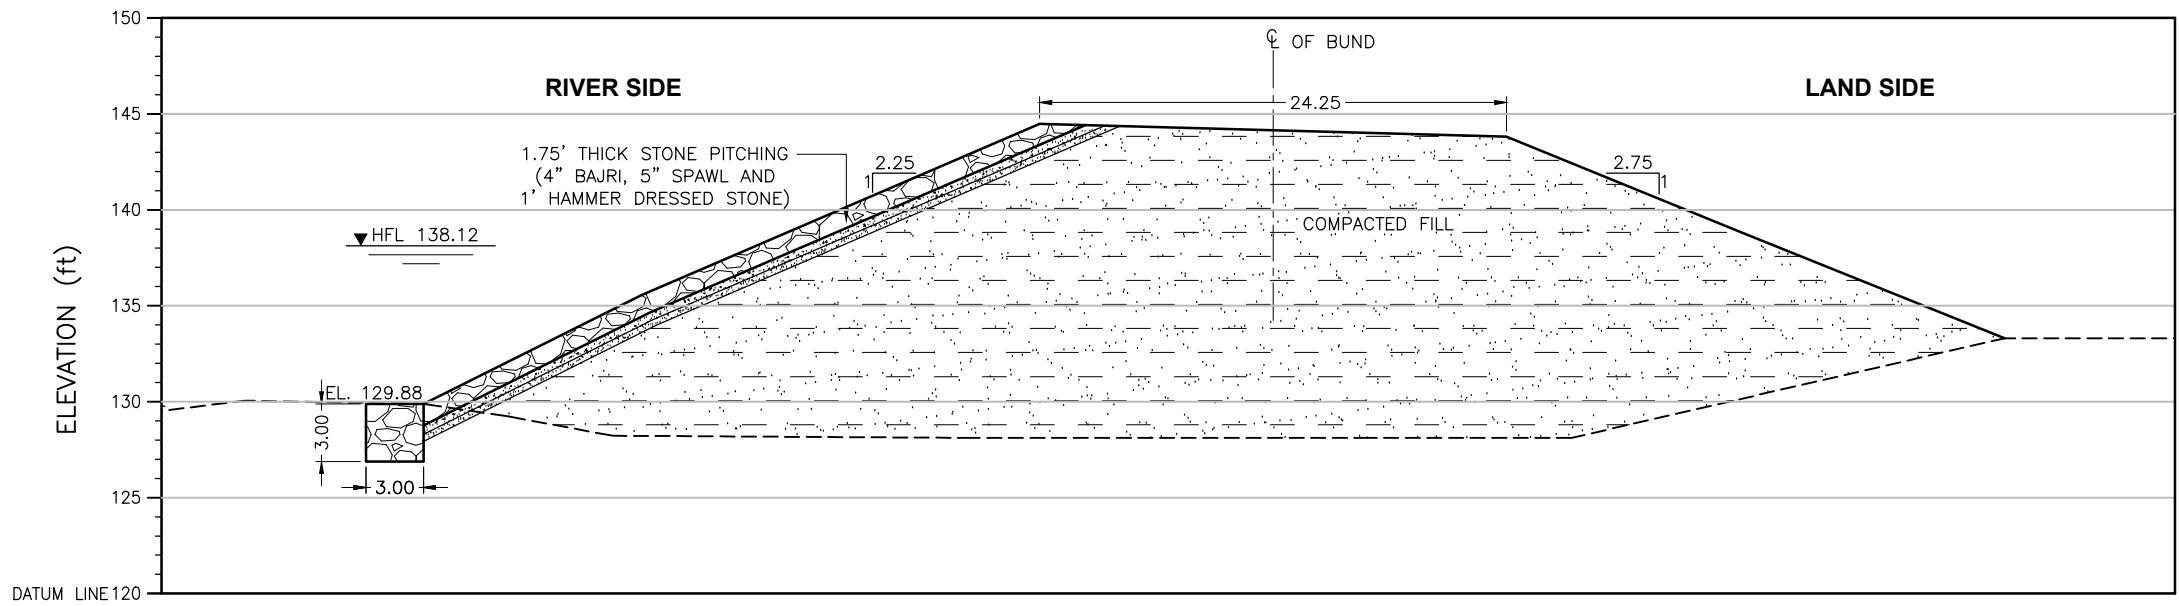

ELEVATION	(ft)	129.88	135.54	144.45	143.79	138.85	133.30
DISTANCE	(ft)	0.00	11.35	32.09	56.40	68.55	82.35


CROSS SECTION

Distance(ft)	X	Y
82.35	382108.46	2974857.75
68.55	382112.69	2974858.21
56.40	382116.37	2974857.64
32.09	382123.81	2974857.83
11.35	382130.12	2974857.35
0.00	382133.54	2974856.80

CRS: UTM42N

LEGEND:

STONE PITCHING	
COMPACTED FILL	

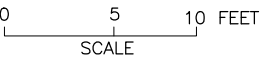

NOTE:
THE HFL HAS BEEN ESTIMATED BASED ON THE SINDH BUND MANUAL
AND IS YET TO BE VALIDATED BY HISTORIC OBSERVATION.

SHEET 12

CLIENT:  IRRIGATION DEPARTMENT GOVERNMENT OF SINDH		 SINDH RESILIENCE PROJECT SINDH IRRIGATION DEPARTMENT							DRAWN	AA	IRRIGATION DEPARTMENT LARKANA SEHWAN BUND LARKANA SEHWAN BUND 27/4			
										CHECKED				
										RECOMMENDED				
			REV.	DATE	DESCRIPTION	BY	CKD.	APPR.	APPROVED		DATE	DWG. NO.	REV.	
										MARCH, 2023	SRP/Larkana Sehwan Bund /CS/12	0		