


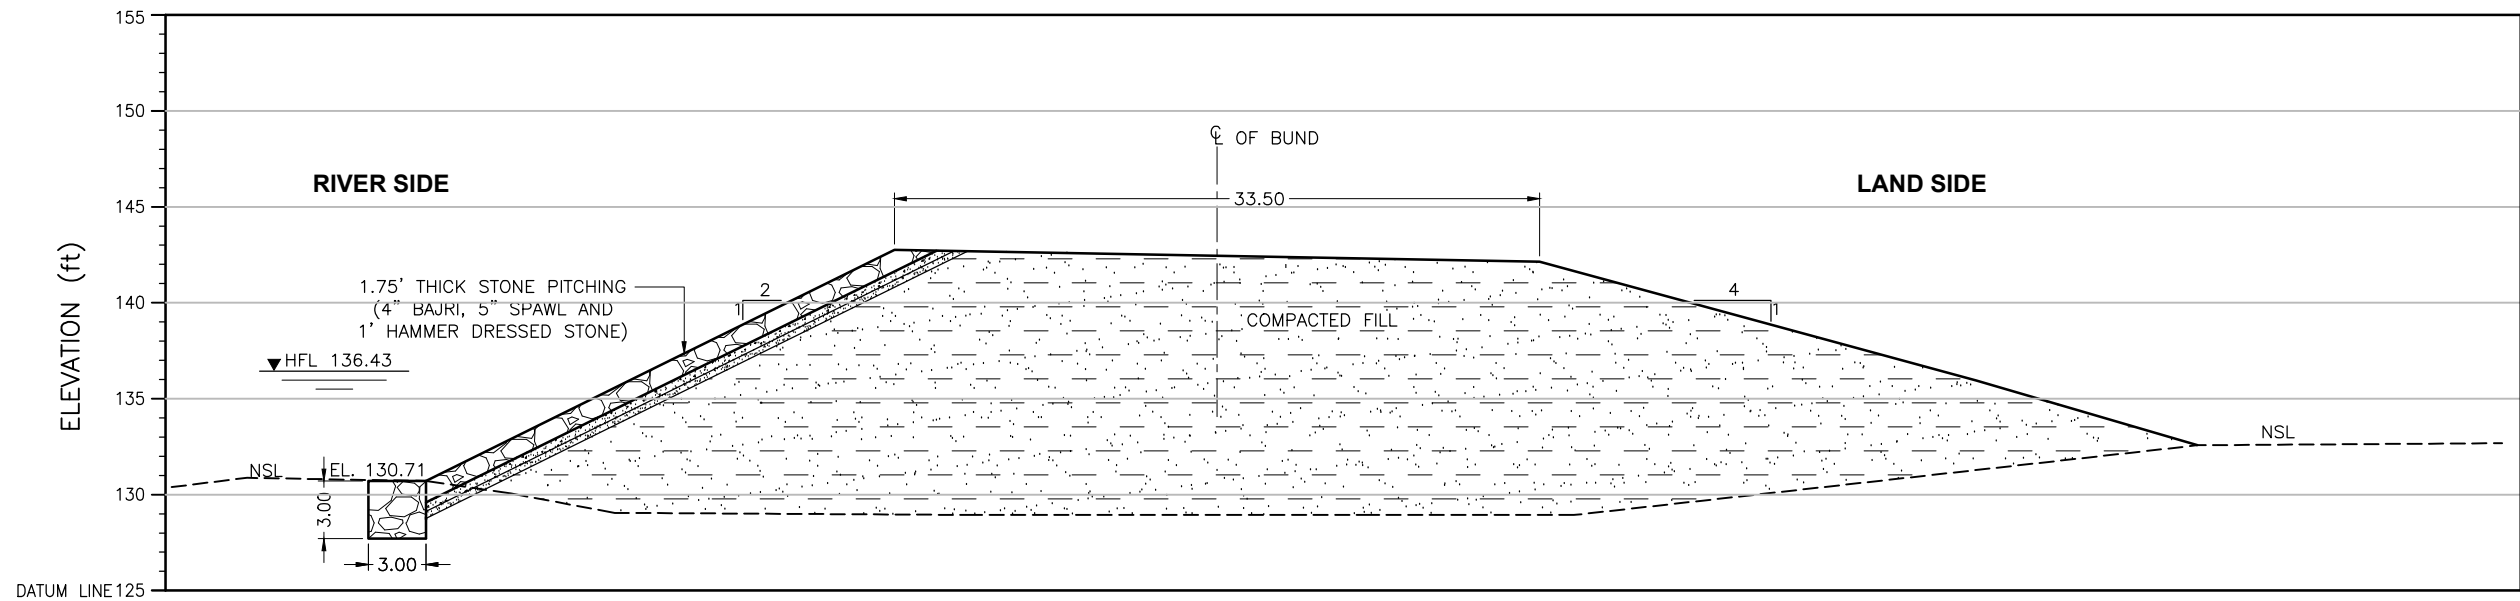

ELEVATION	(ft)	130.71	136.69	142.74	142.13	135.94	132.57
DISTANCE	(ft)	0.00	12.12	24.40	58.01	80.73	92.25


CROSS SECTION

Distance(ft)	X	Y
92.25	383027.73	2971214.20
80.73	383031.27	2971214.48
58.01	383038.15	2971213.62
24.40	383048.38	2971212.39
12.12	383052.12	2971212.94
0.00	383055.81	2971212.66

CRS: UTM42N

LEGEND:

STONE PICHING	
COMPACTED FILL	

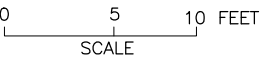

NOTE:
THE HFL HAS BEEN ESTIMATED BASED ON THE SINDH BUND MANUAL
AND IS YET TO BE VALIDATED BY HISTORIC OBSERVATION.

SHEET 13

CLIENT:  IRRIGATION DEPARTMENT GOVERNMENT OF SINDH		 SINDH RESILIENCE PROJECT SINDH IRRIGATION DEPARTMENT						DRAWN	AA	IRRIGATION DEPARTMENT LARKANA SEHWAN BUND LARKANA SEHWAN BUND 29/7			
									CHECKED				
									RECOMMENDED				
			REV.	DATE	DESCRIPTION	BY	CKD.	APPR.	APPROVED		DATE	DWG. NO.	REV.
								MARCH, 2023	SRP/Larkana Sehwan Bund /CS/13	0			