


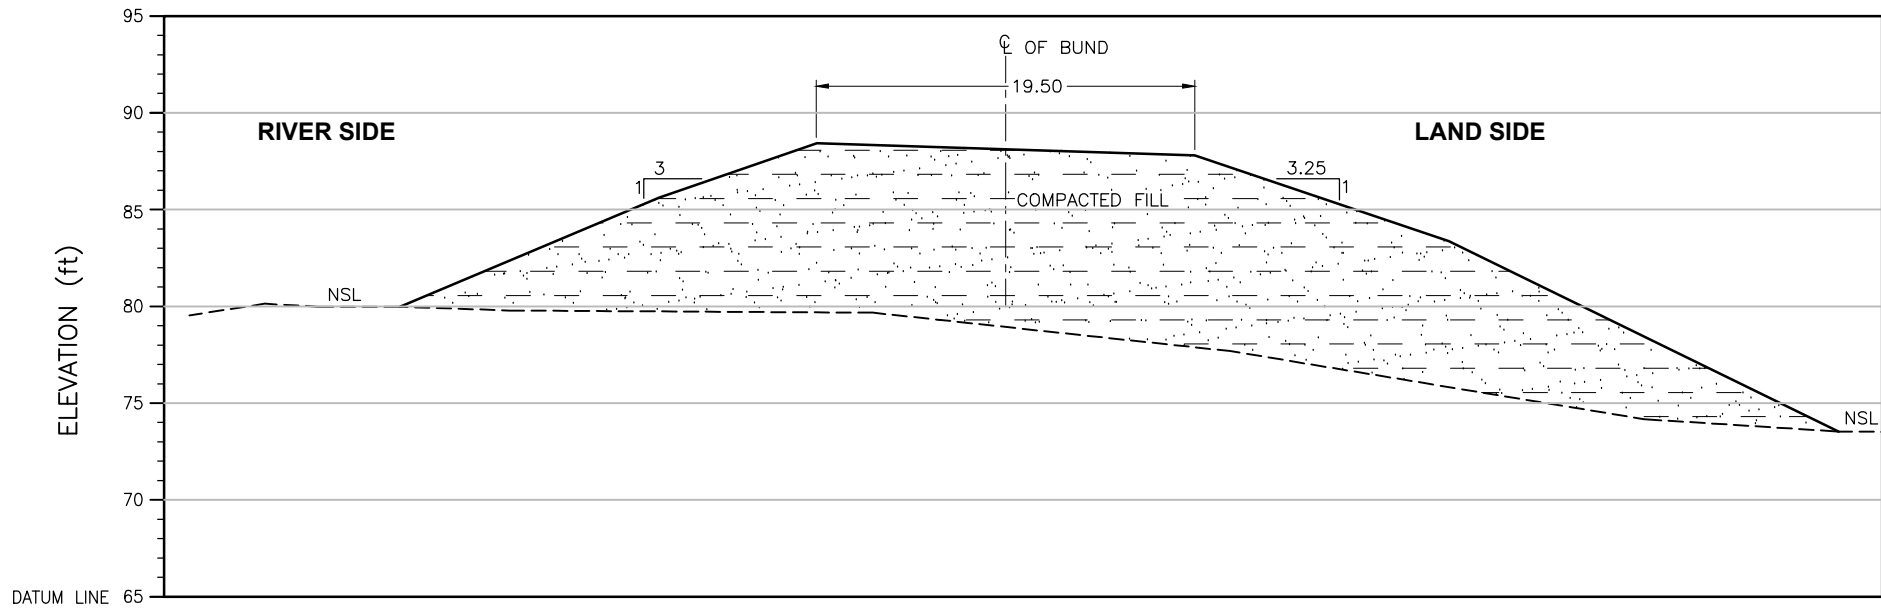

ELEVATION (ft)	79.98	85.61	88.42	87.79	83.37	73.54
DISTANCE (ft)	0.00	13.38	21.53	41.04	54.15	74.27

CROSS SECTION

LEGEND:

STONE PICHING



COMPACTED FILL



Distance(ft)	X	Y
74.27	439645.44	2853567.66
54.15	439646.58	2853573.98
41.04	439646.12	2853577.96
21.53	439645.21	2853583.85
13.38	439644.96	2853586.36
0.00	439643.65	2853590.22

CRS: UTM42N



SHEET 1

CLIENT:  IRRIGATION DEPARTMENT GOVERNMENT OF SINDH		 SINDH RESILIENCE PROJECT SINDH IRRIGATION DEPARTMENT						DRAWN	AA	IRRIGATION DEPARTMENT CROSS BUND MILE 0-0 TO 0-4 FIRST DEFENCE LINE Cross Bund 0/0		
								CHECKED				
								RECOMMENDED				
			REV.	DATE	DESCRIPTION	BY	CKD.	APPR.	APPROVED	DATE	DWG. NO.	REV. 0