


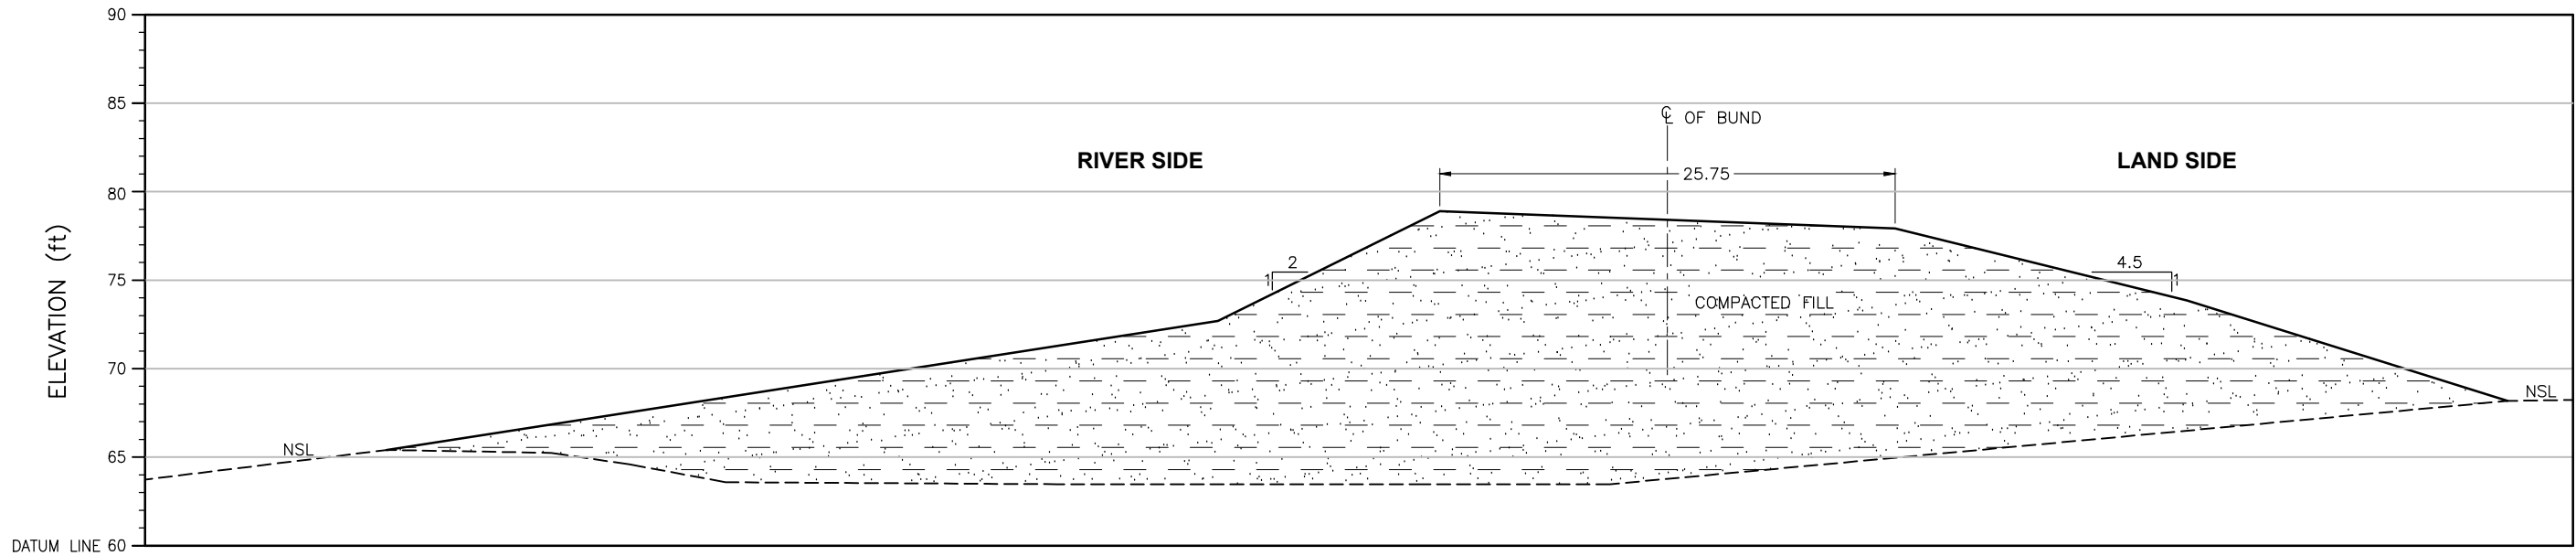

ELEVATION	(ft)	65.42	72.69	78.88	77.91	73.85	68.18
DISTANCE	(ft)	0.00	46.96	59.49	85.22	101.70	119.81

CROSS SECTION

Distance(ft)	X	Y
119.81	442581.07	2826551.34
101.70	442575.63	2826550.32
85.22	442570.72	2826548.69
59.49	442562.92	2826547.52
46.96	442559.10	2826546.59
0.00	442544.80	2826547.11


CRS: UTM42N

LEGEND:

STONE PICTING



COMPACTED FILL

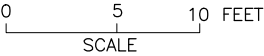

CLIENT:



IRRIGATION DEPARTMENT
GOVERNMENT OF SINDH



SINDH RESILIENCE PROJECT
SINDH IRRIGATION DEPARTMENT

							DRAWN	AA
							CHECKED	
							RECOMMENDED	
REV.	DATE	DESCRIPTION	BY	CKD.	APPR.	APPROVED		

IRRIGATION DEPARTMENT
S.M. BUND MILE 142-2 TO 172-0 FIRST DEFENCE LINE
SM BUND 27/5

DATE	DWG. NO.	REV. 0
------	----------	-----------