


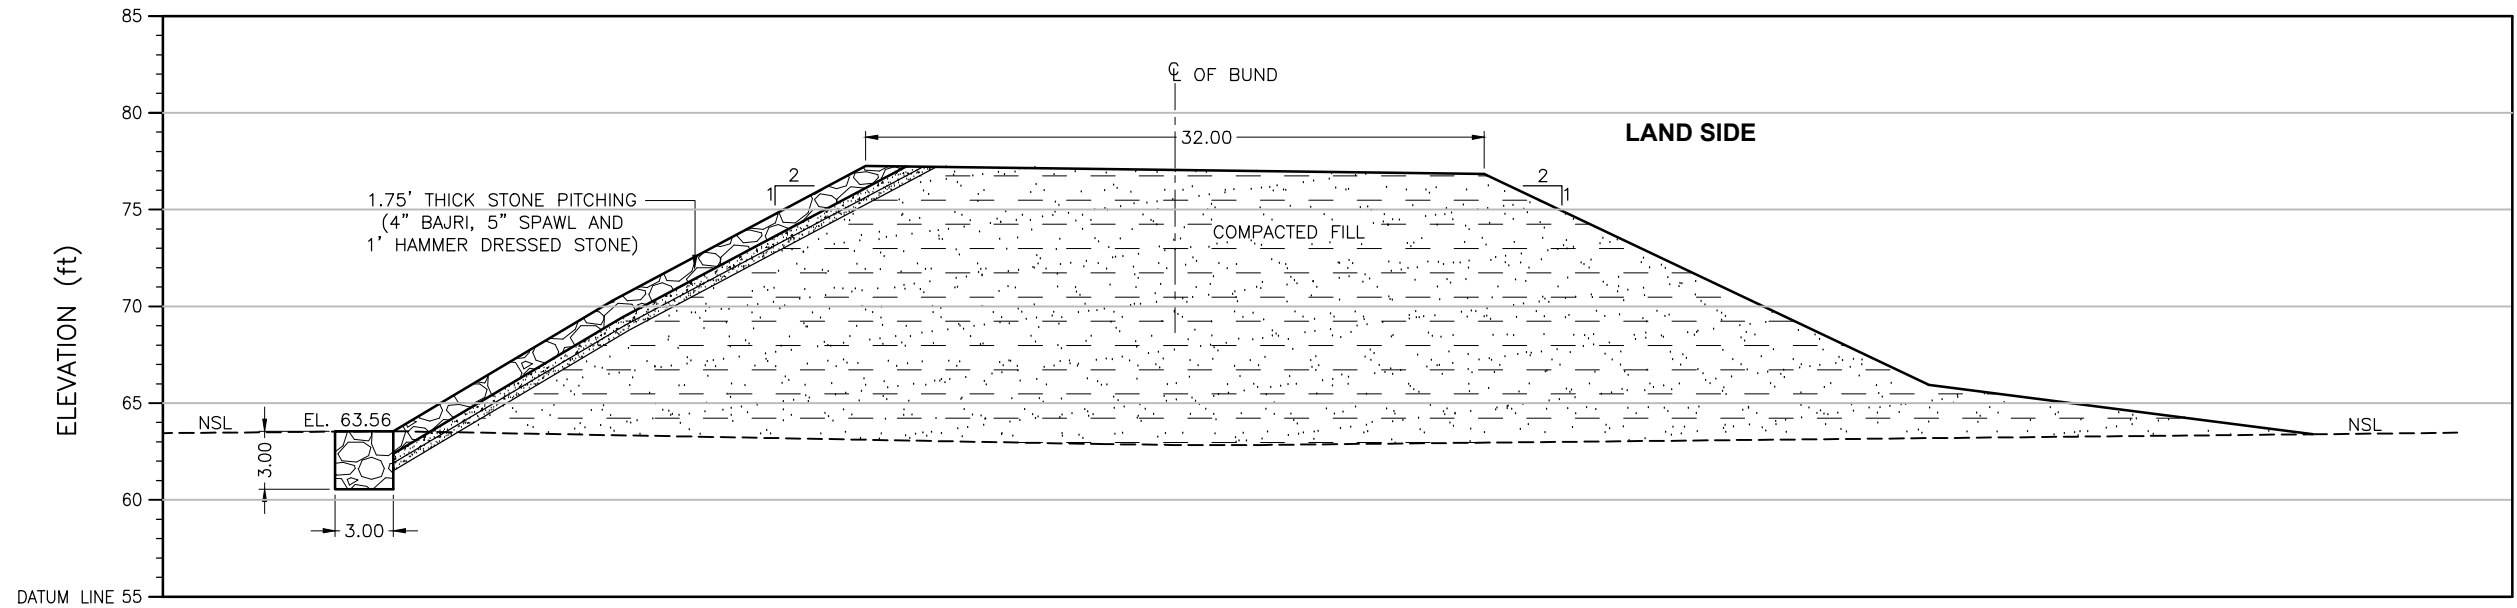

ELEVATION	(ft)	63.56	70.29	77.23	76.83	65.94	63.40
DISTANCE	(ft)	0.00	11.31	24.39	56.32	79.28	99.08


CROSS SECTION

Distance(ft)	X	Y
99.08	434761.90	2819037.92
79.28	434758.61	2819043.06
56.32	434757.49	2819050.30
24.39	434752.98	2819058.94
11.31	434751.29	2819062.64
0.00	434749.03	2819065.24

CRS: UTM42N

LEGEND:

STONE PICTING	
COMPACTED FILL	

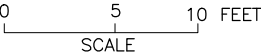

SHEET 5

CLIENT:  IRRIGATION DEPARTMENT GOVERNMENT OF SINDH		 SINDH RESILIENCE PROJECT SINDH IRRIGATION DEPARTMENT							DRAWN	AA	IRRIGATION DEPARTMENT GHALLIAN FRONT BUND MILE 0-0 TO 12-7 Ghallian Front Bund 8/0			
										CHECKED				
										RECOMMENDED				
			REV.	DATE	DESCRIPTION	BY	CKD.	APPR.	APPROVED		DATE	DWG. NO.		REV. 0