


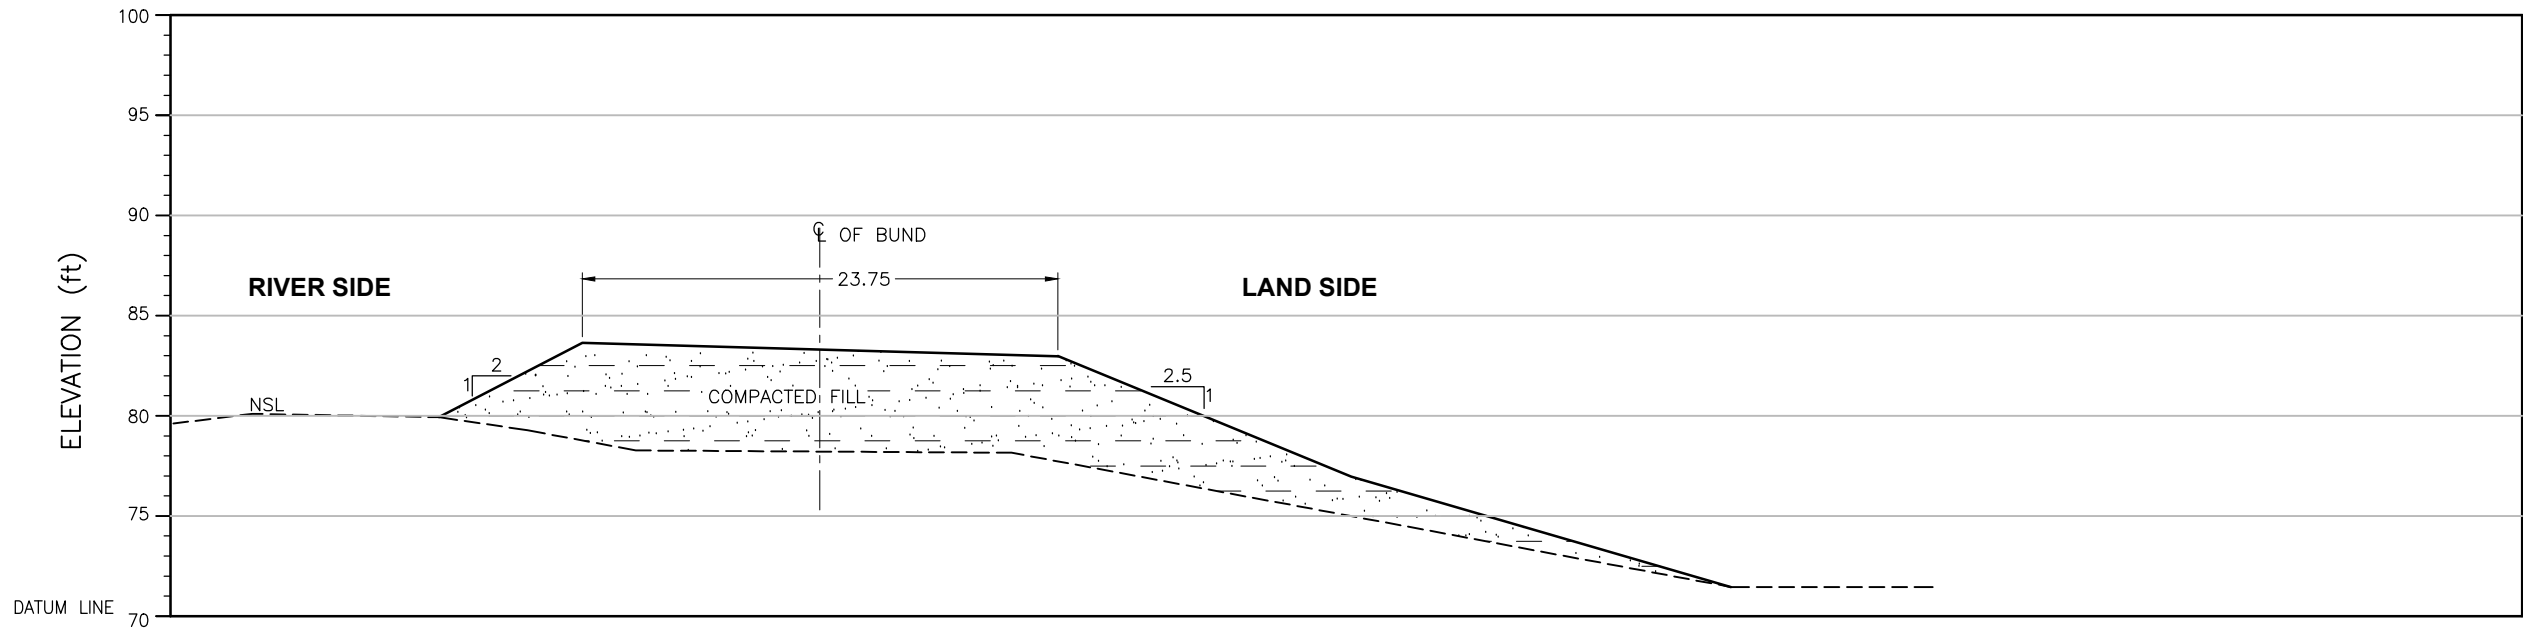

ELEVATION	(ft)	79.93	83.64	82.98	76.97	71.48
DISTANCE	(ft)	0.00	7.16	30.88	45.51	64.43

CROSS SECTION

LEGEND:

STONE PICHING




COMPACTED FILL



Distance (ft)	X	Y
0.00	449065.98	2845168.47
7.16	449068.10	2845167.94
30.85	449075.04	2845165.96
30.88	449075.06	2845165.98
45.51	449079.57	2845165.66
64.43	449085.13	2845164.13

CRS: UTM42N

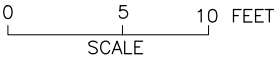

NOTE:
THE HFL HAS BEEN ESTIMATED BASED ON THE SINDH BUND MANUAL
AND IS YET TO BE VALIDATED BY HISTORIC OBSERVATION.

SHEET 1

CLIENT:  IRRIGATION DEPARTMENT GOVERNMENT OF SINDH		 SINDH RESILIENCE PROJECT SINDH IRRIGATION DEPARTMENT						DRAWN	AA	IRRIGATION DEPARTMENT S.M. Bund 9/1 S.M. Bund Mile 142/2 to 172/0 First Defence Line		
								CHECKED				
								RECOMMENDED				
			REV.	DATE	DESCRIPTION	BY	CKD.	APPR.	APPROVED	DATE MARCH, 2023	DWG. NO. SRP/S.M. Bund Mile/CS/01	REV. 0